

L.F. Lardner & Com.

Benjamin

Land Surveyed for Frederick Troop.

Jacob's Land

Vacant Land

Abram Troop 205 1/4 ac & allow

Lyn Ford Lardner and Company

Pursuant to an Order on the Application (N^o 4146) of the above named Abram Troop, Bearing Date March the 8th 1768, Surveyed 4 mo. 19th 1768. The above Described Tract of Land Situate in Carnarvan Township in Lancaster County

Benja. Parvin

Note, There is a Small New House on y^e Premises & a few acres of Land Clear'd the Improvmt begun about a year ago (as 'tis said).


B. Parvin

IN TESTIMONY that the above is a copy of the original remaining on file in the Department of Internal Affairs of Pennsylvania, made conformably to an Act of Assembly approved the 16th day of February 1833, I have hereunto set my hand and caused the Seal of said Department to be affixed at Harrisburg, this twenty ninth day of January 1907.

Secretary of Internal Affairs.

Handwritten initials and scribbles.

John Light's Land

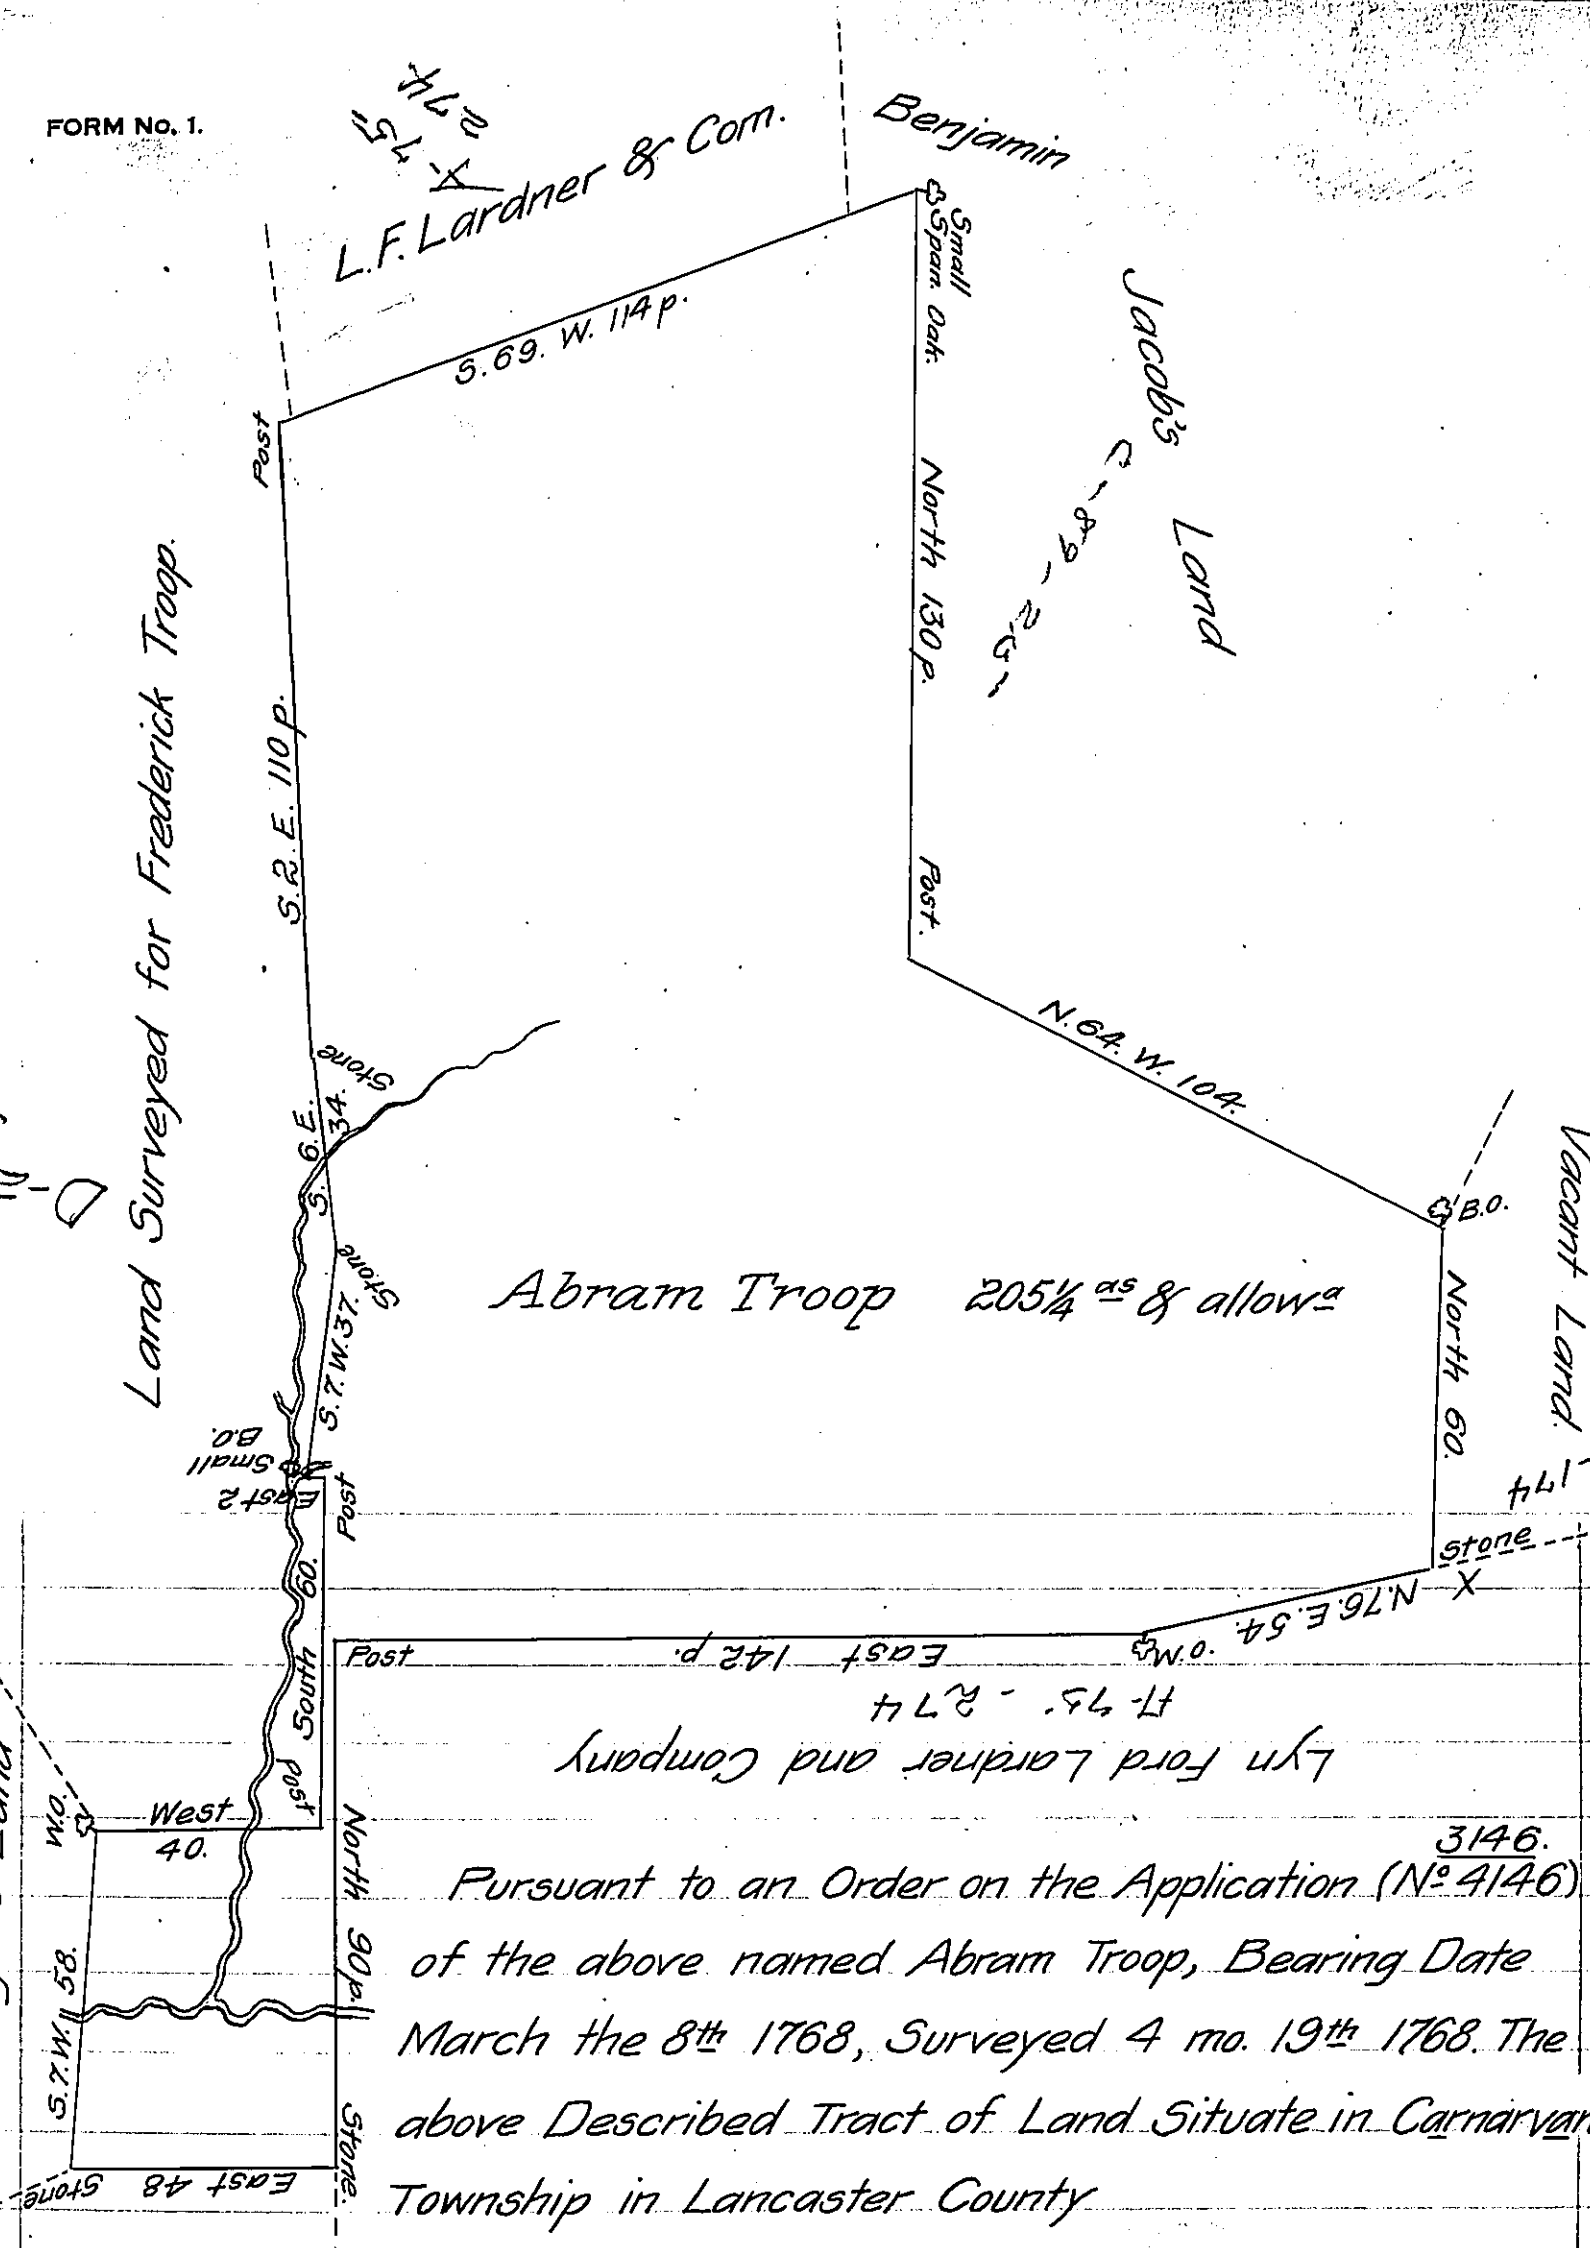

C-220-257
C-208-174

3146.

Vacant Land