


Out Lot No. 400

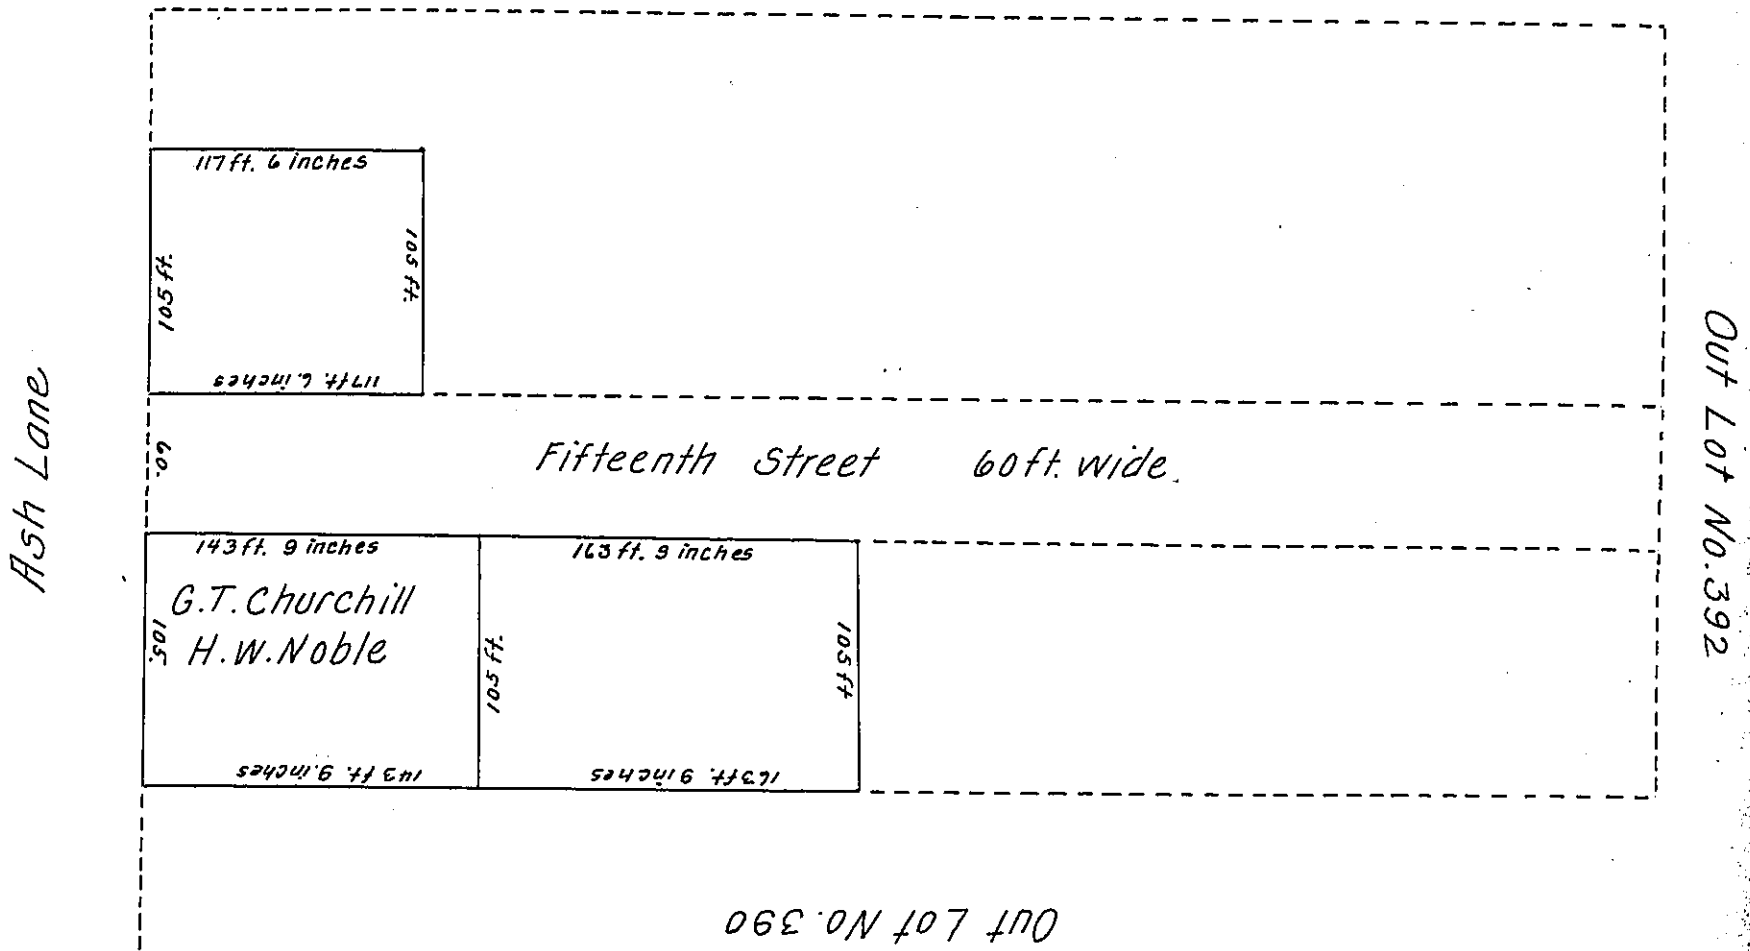

Out Lot No. 390

Two pieces or parcels of Land, situated in the city and county of Erie, being part of Erie Out-lot No 389, containing five acres, strict measure, which said tract was originally surveyed in pursuance of an Act of the General Assembly dated the 18th day of April 1795 and sold by the Commissioner of sales the 21st day of March 1805 to William Wallace.

Constructed by

Hon. Isaac B. Brown
Secretary of Internal Affairs

J. Sutton Wall.
Chief Draftsman.

IN TESTIMONY that the above is a copy of the original remaining on file in the Department of Internal Affairs of Pennsylvania, made conformably to an Act of Assembly approved the 16th day of February 1833, I have hereunto set my hand and caused the Seal of said Department to be affixed at Harrisburg, this twenty first day of January 1907.

Isaac B. Brown
Secretary of Internal Affairs.