


George Shmellecker & Matthias Eicholtz

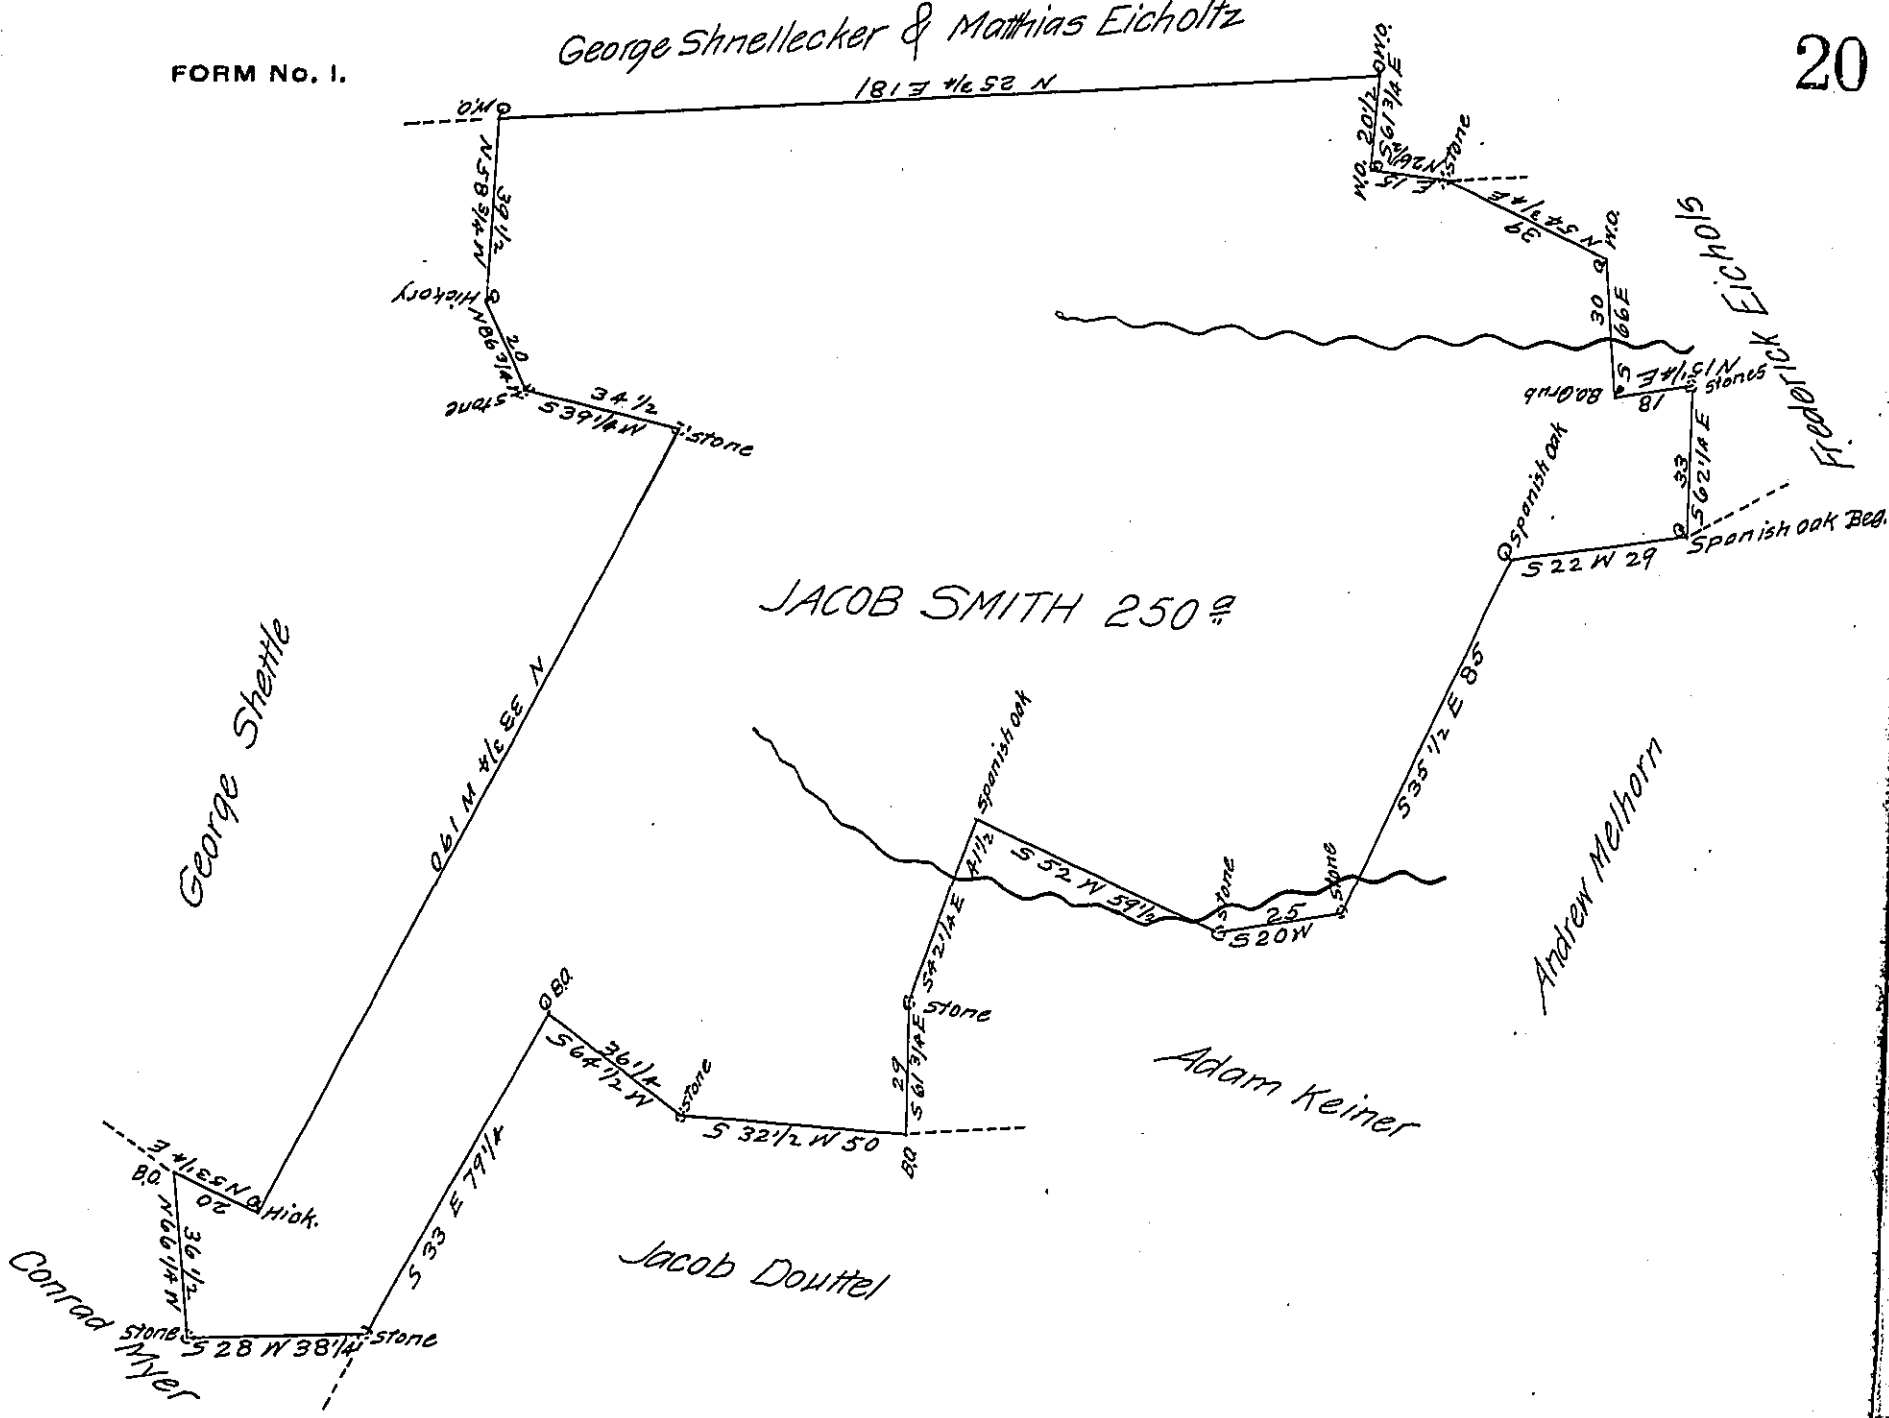

A Draught of a Tract of land Situate in Dover Township in the County of York Surveyed the 16th day of August 1788 In Pursuance of a Warrant to Jacob Smith Dated the 4th day of August 1788 Containing Two Hundred and fifty Acres and the Usual Allowance of Six Acres P Cent for Roads &c.

To John Lukens Esq^r
Surveyor General

John Forsyth D.S.

IN TESTIMONY that the above is a copy of the original remaining on file in the Department of Internal Affairs of Pennsylvania, made conformably to an Act of Assembly approved the 16th day of February, 1833, I have hereunto set my Hand and caused the Seal of said Department to be affixed at Harrisburg, this twentythird day of November 1906

George D. Brown
Secretary of Internal Affairs.