


FORM NO. 1.

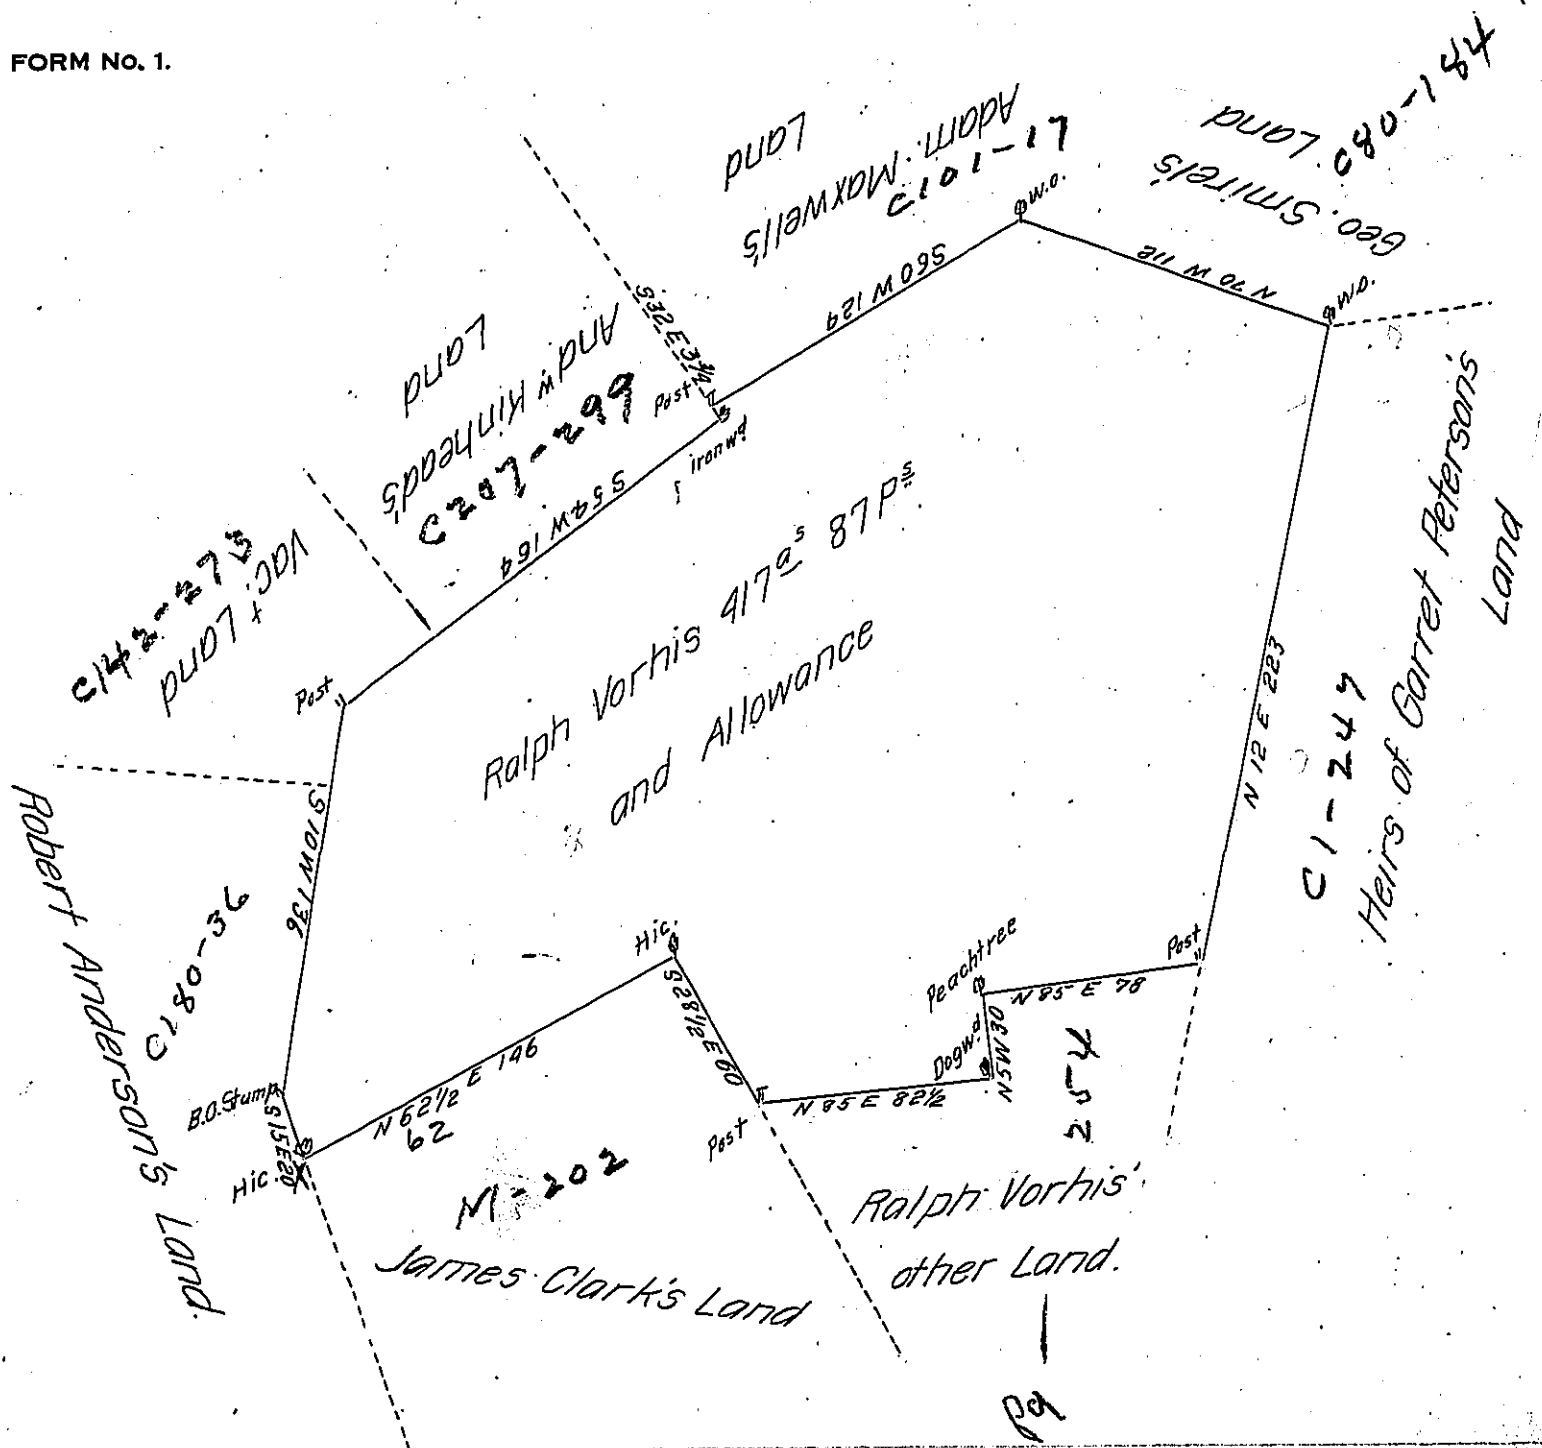

In pursuance of a Warrant dated Aug<sup>r</sup> 30<sup>th</sup> 1785 there was Survey'd for Ralph Vorhis the above described Tract of Land containing Four hundred and seventeen Acres with an Allowance proportioned to Six P. Cent. Situate in Derry Township in the County of Westmoreland Survey'd March 22<sup>nd</sup> 1786

To John Lukens Esq<sup>r</sup> P<sup>r</sup> John Moore D.S.  
 Surv<sup>r</sup> Gen<sup>l</sup> of Penn<sup>a</sup>

IN TESTIMONY that the above is a copy of the original remaining on file in the Department of Internal Affairs of Pennsylvania, made conformably to an Act of Assembly approved the 16th day of February 1833, I have hereunto set my hand and caused the Seal of said Department to be affixed at Harrisburg, this Sixth day of March 1907

*James D. Brown*  
 Secretary of Internal Affairs.