


C-56-84

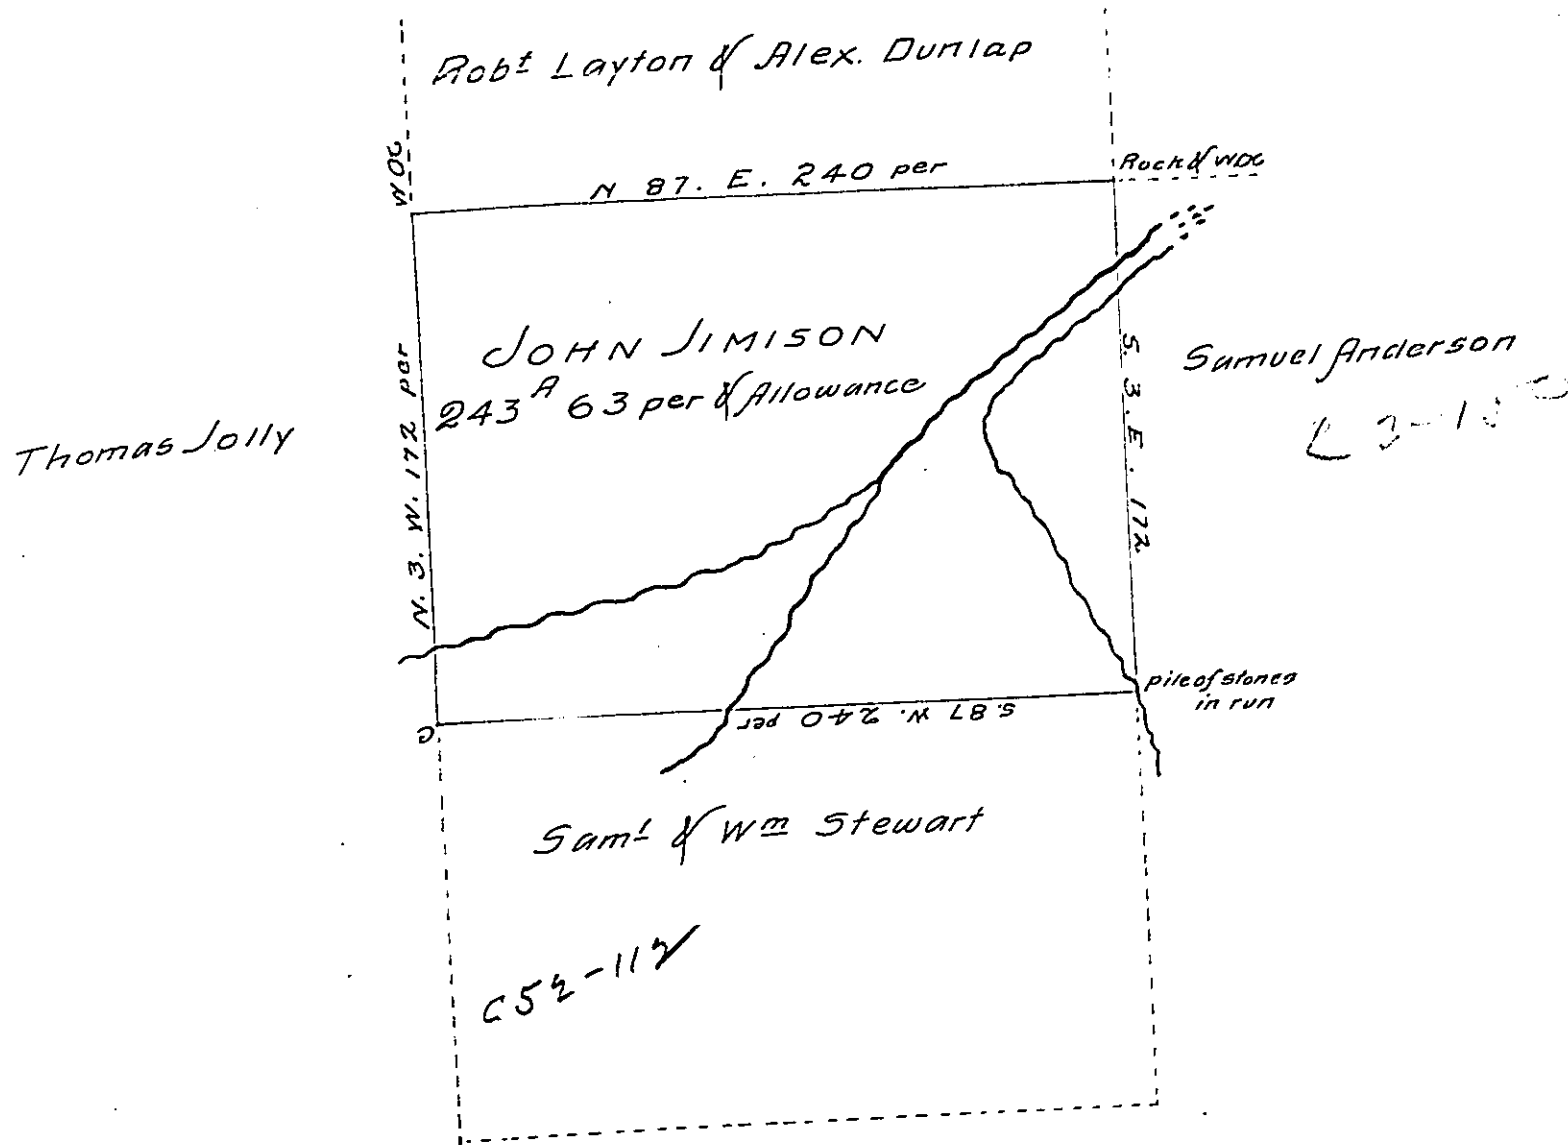

Draft of part of a tract of Land situate in Venango Township  
 Butler County containing Two hundred forty-three acres  
 Sixty three perches and allowance

Surveyed May 23<sup>d</sup> 1837 at the instance of John Jimi-  
 son by virtue of his purchase of Settlement right from John  
 Stewart

T. H. Lyons D.S.

John Taylor Esq  
 Surveyor General.

IN TESTIMONY that the above is a copy of the original remaining on file in  
 the Department of Internal Affairs of Pennsylvania, made  
 conformably to an Act of Assembly approved the 16th day of  
 February 1833, I have hereunto set my hand and caused  
 the Seal of said Department to be affixed at Harrisburg,  
 this seventeenth day of January 1907

*[Signature]*  
 Secretary of Internal Affairs.