


FORM NO 1.

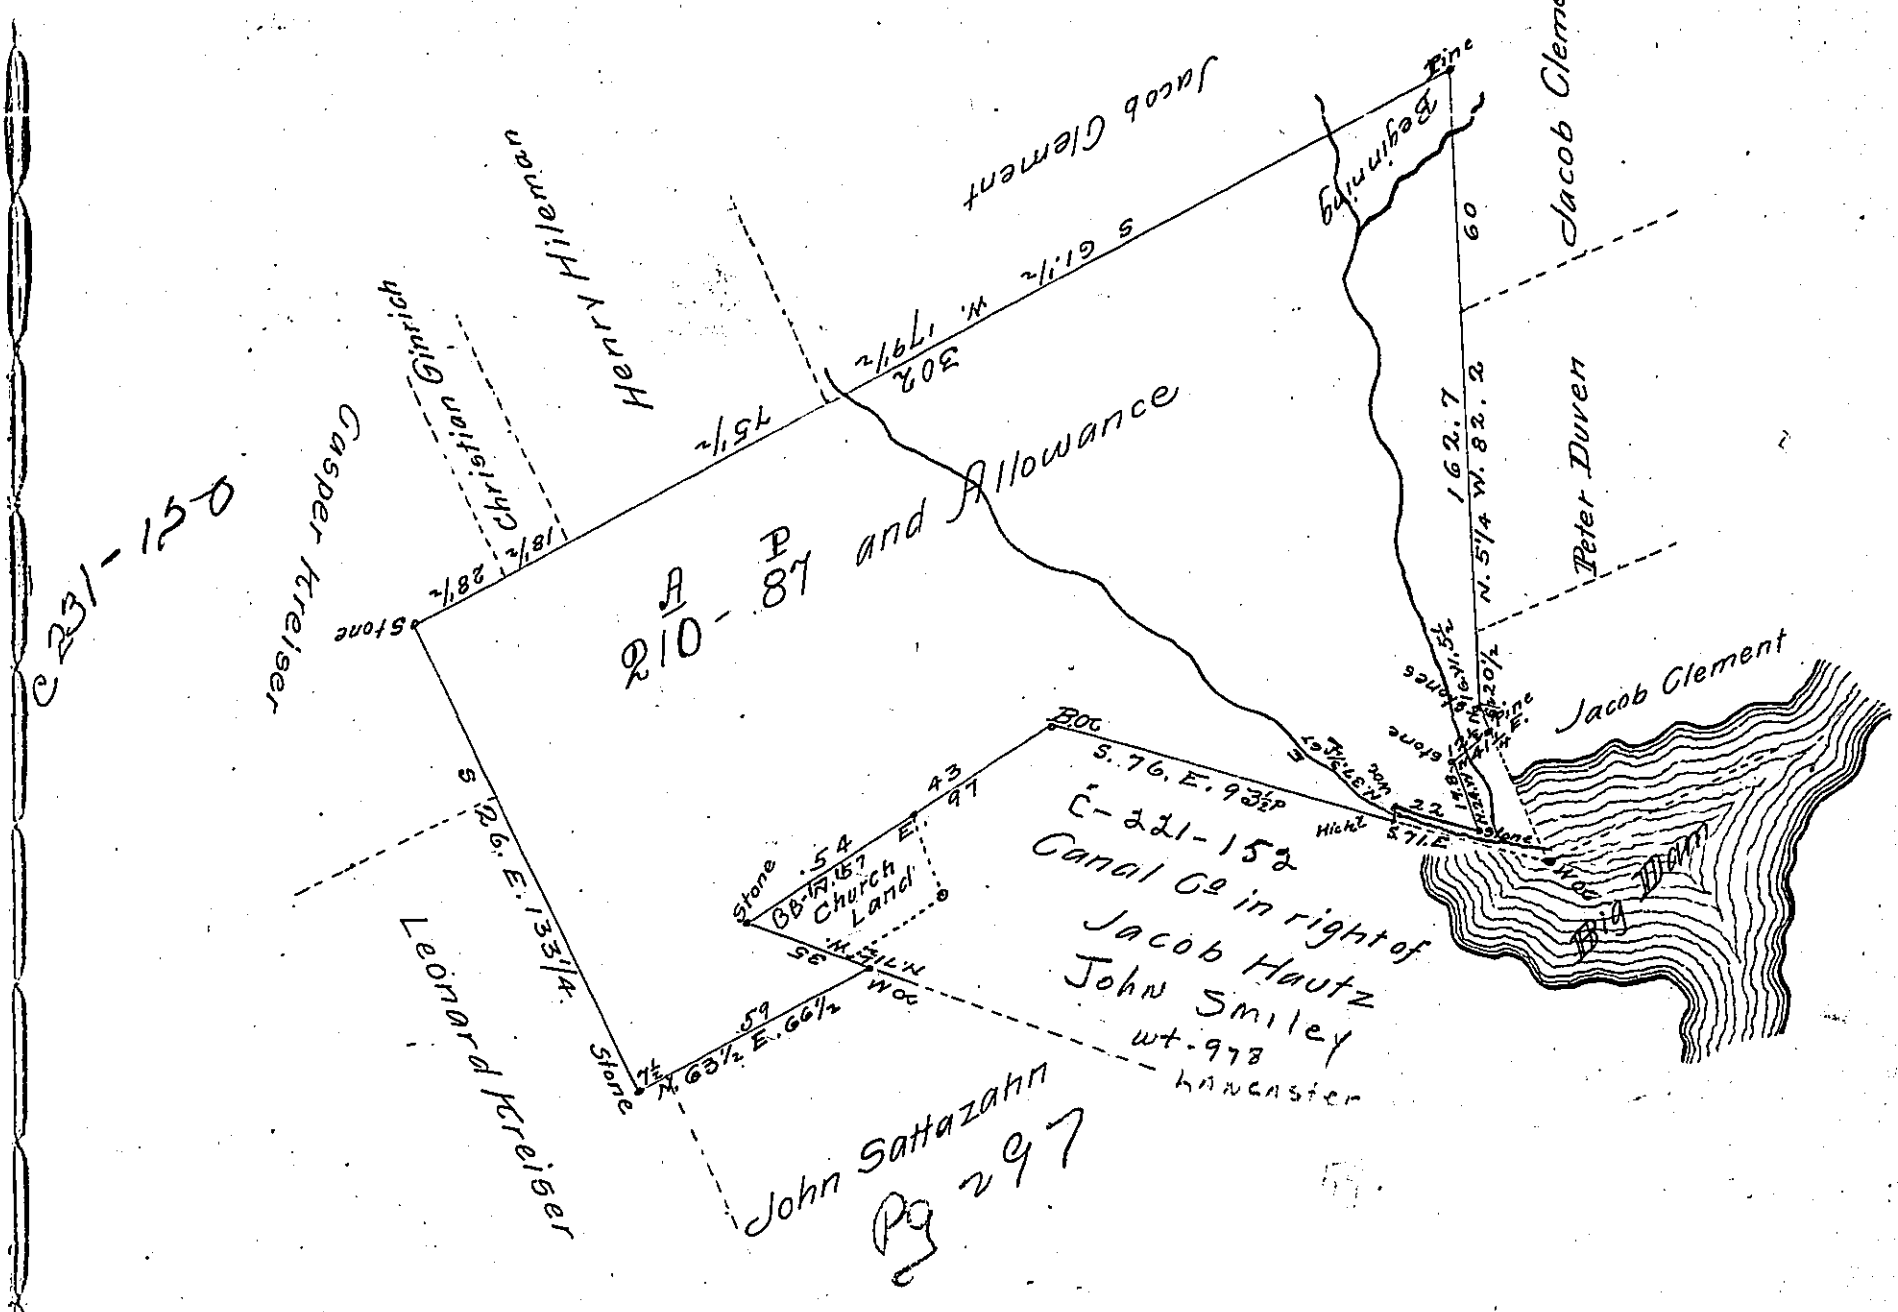

A draught of a tract of land situate in East Hanover Township in the County of Lebanon containing Two hundred and ten Acres and Eighty seven perches and the usual allowance for Roads &c.

Surveyed the 12th of April 1786 in pursuance of a Warrant dated the 5th of May 1785 granted to Peter Sattazahn - Resurveyed the 13th of January 1838 for John Sattazahn

F Cherington D.S.

To John Taylor Esquire
 Surveyor General
 of Pennsylvania

IN TESTIMONY that the above is a copy of the original remaining on file in the Department of Internal Affairs of Pennsylvania, made conformably to an Act of Assembly approved the 16th day of February, 1833, I have hereunto set my Hand and caused the Seal of said Department to be affixed at Harrisburg, this fourteenth day of February 1907

Isaac B. Brown
 Secretary of Internal Affairs.