


FORM NO 1.

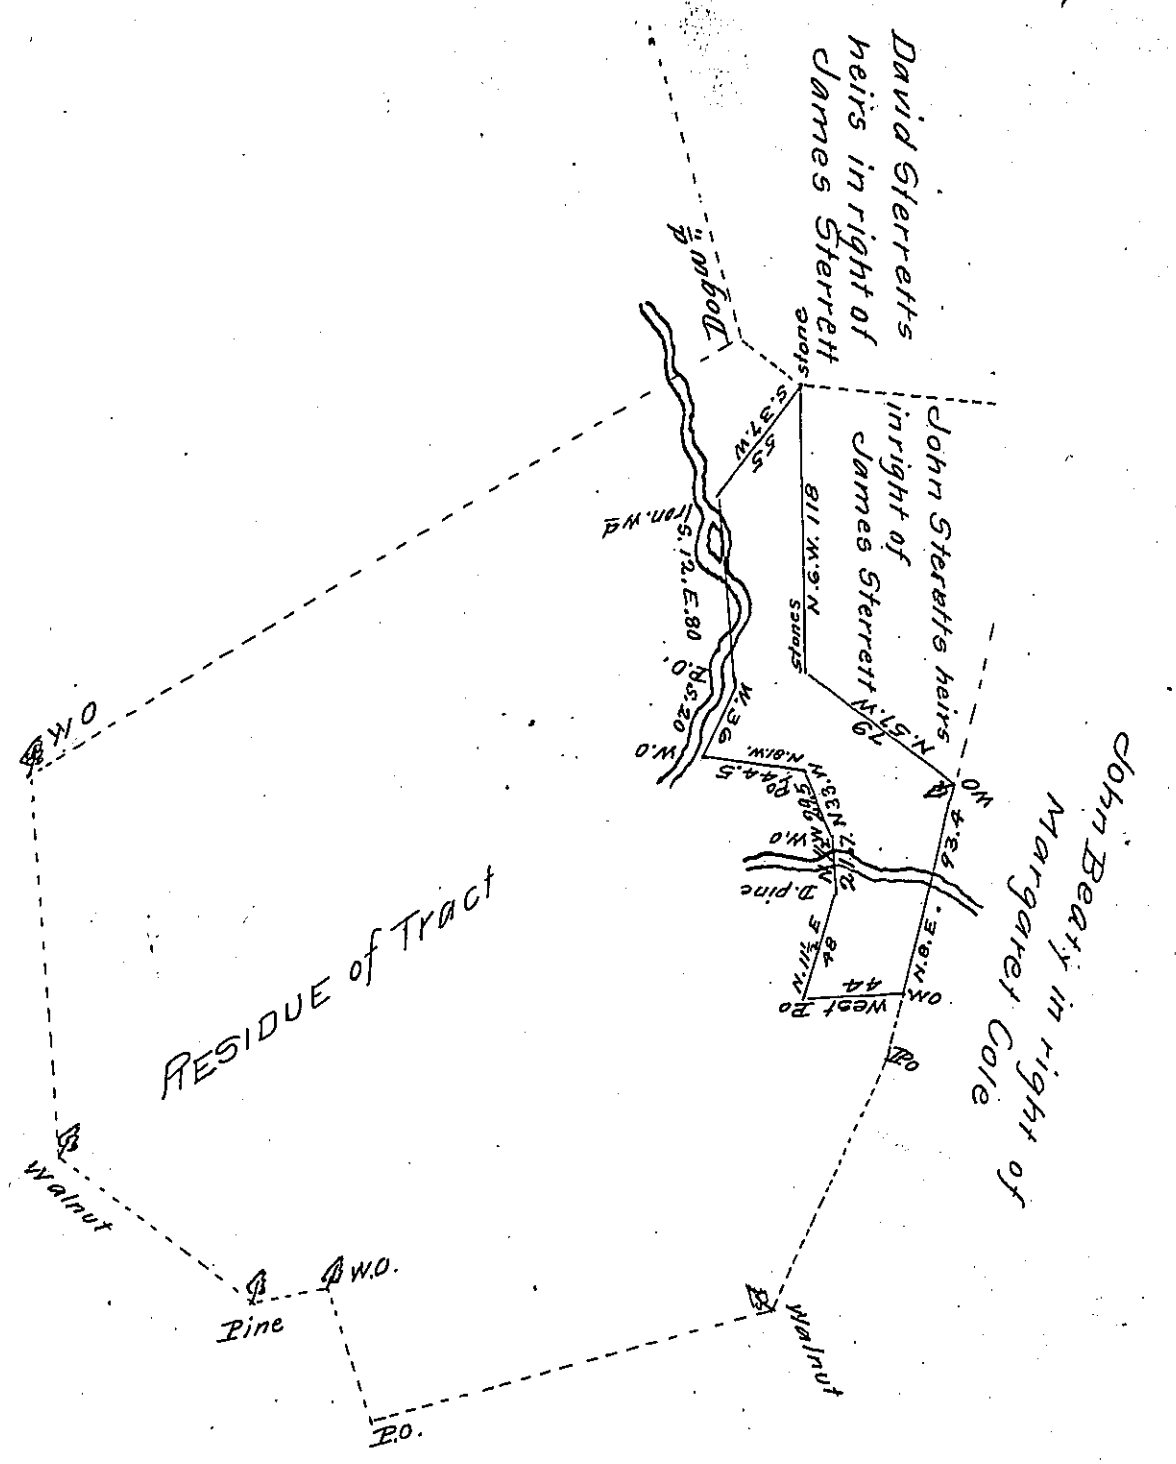

Draught of sixty one acres & 60 perches of land and allow: of six p
 Cent &c. Situate in Armagh Township formerly Cumberland County now
 Mifflin County it being part of a tract of land which appears sur-
 veyed in pursuance of a Warrant to James Sterrett dated the 4th
 day of Feb^y 1755. Resurveyed 29th day May 1772 by W^m Maclay D.S.
 agreeable to the old lines. Resurveyed and divided the 20th 21st of
 Dec^r 1832 by D. Haugh D.S. and appears to contain as above.

The above is a Copy of an official paper remaining in my Office
 this 22^d Jan^y 1838

W^m Shaw D.S.

To John Taylor Esq

Surveyor Gen^l of Penn^a

IN TESTIMONY that the above is a copy of the original remaining on file in
 the Department of Internal Affairs of Pennsylvania, made
 conformably to an Act of Assembly approved the 16th day of
 February, 1833, I have hereunto set my Hand and caused
 the Seal of said Department to be affixed at Harrisburg,
 this fourteenth day of February 1907

Isaac D. Brown
 Secretary of Internal Affairs.