


Course & Dist up  
 Melhoring Creek.  
 S. 52 1/2 E. 58.  
 S. 77 E. 42.  
 S. 88 E. 22.  
 122.

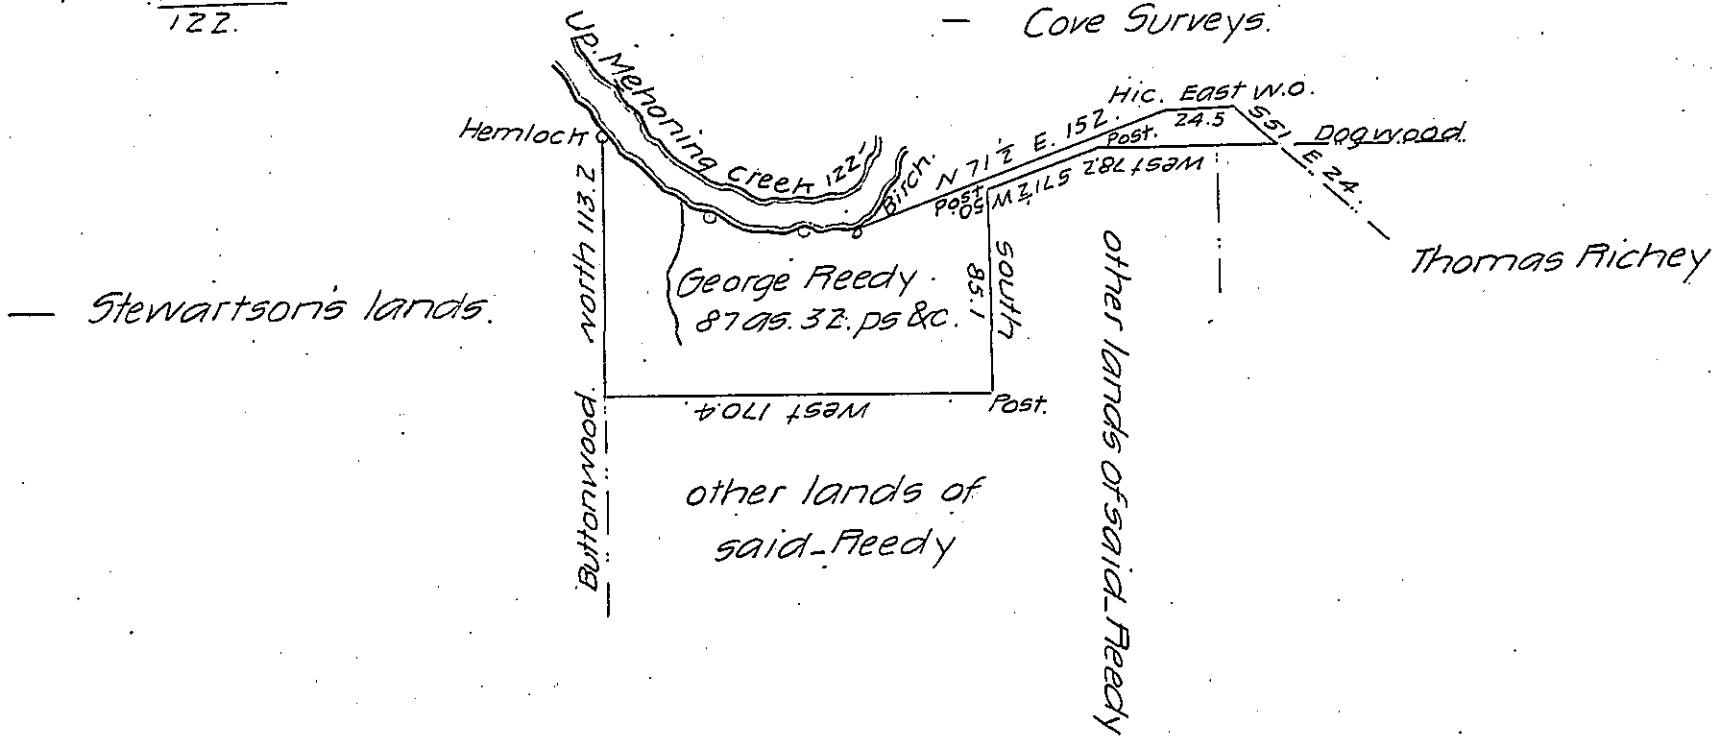

In pursuance of a Warrant dated 7th July 1845, granted to George Feedy. Surveyed to the same on the 2nd day of August 1845, the above described tract of land containing Eighty seven acres and thirty two perches and allowance of six per cent &c. Situate in Pine Township Armstrong County.

J. E. Meredith

To Jno. Laporte Esq  
 Surveyor General.

Special D.S.

IN TESTIMONY that the above is a copy of the original remaining on file in the Department of Internal Affairs of Pennsylvania, made conformably to an Act of Assembly approved the 16th day of February 1833, I have hereunto set my hand and caused the Seal of said Department to be affixed at Harrisburg, this ninth day of January 1907.

*Isaac P. Brown*  
 Secretary of Internal Affairs.