


FORM No. 1.

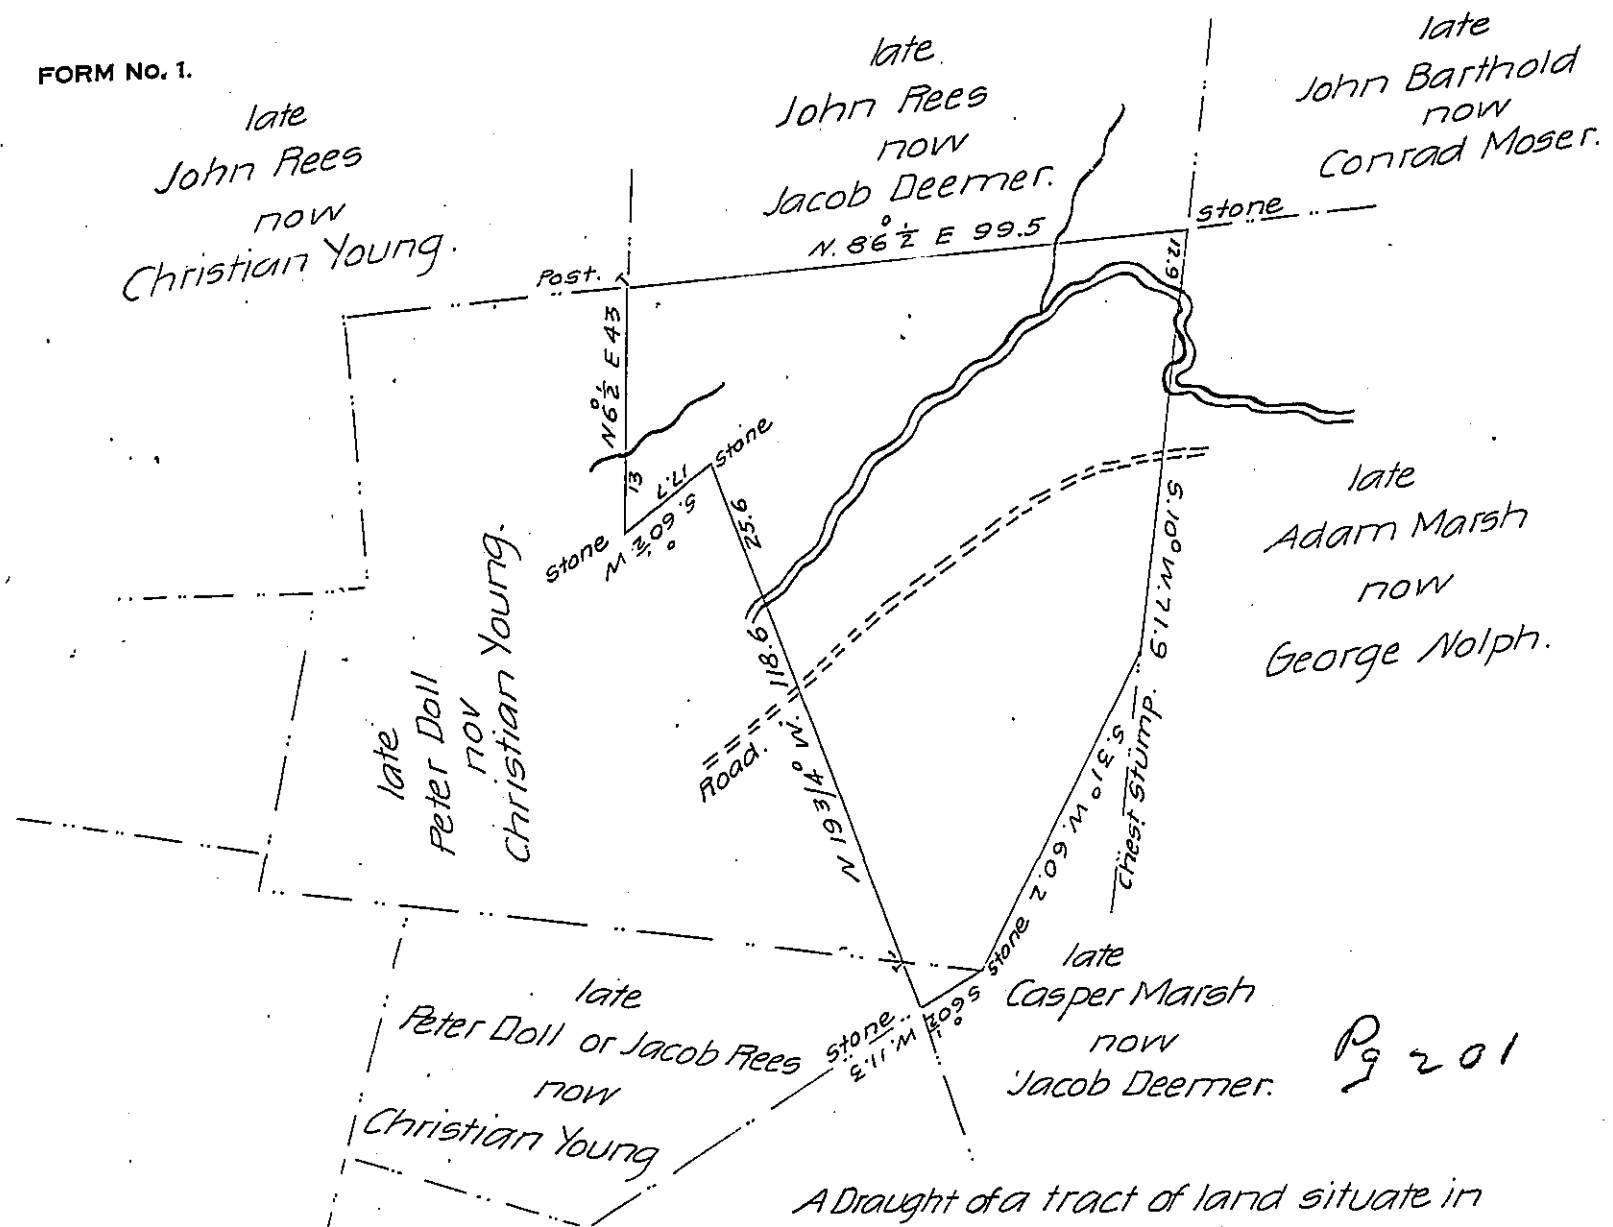

A Draught of a tract of land situate in

More Township Northampton County, the dotted lines represents the whole tract; originally surveyed to Peter Doll, by Warrant of the 27th November 1746 for 106-64 p & the allowance of 6 p C & c. It appears by a Deed Poll granted by Jacob Rees to Leonard Geares for three tracts of Land, that about twenty five acres more or less, part of the 106 a 64 was surveyed by warrant of the 5th January 1775, to Christopher Johnson.

By Virtue of the above mentioned Warrant or Warrants, Surveyed April the 15th 1840, to Jacob Deerner the above described Tract of Land containing forty six acres and fifteen perches and the allowance of 6 p C. & c

P. James Searle

To Jacob Gallade Esq
Surveyor General.

3° Variation

The most of the land is cleared and in fence and grain hath ben raised thereon, and two houses erected thereon and in possession of the said Jacob Deerner and his brother Peter Deerner and by the information which I have received the land hath ben improved about _____ years.

IN TESTIMONY that the above is a copy of the original remaining on file in the Department of Internal Affairs of Pennsylvania, made comformably to an Act of Assembly approved the 16th day of February 1833, I have hereunto set my hand and caused the Seal of said Department to be affixed at Harrisburg, this ninth day of February 1907

Loac D. Brown
Secretary of Internal Affairs.