


FORM NO 1.

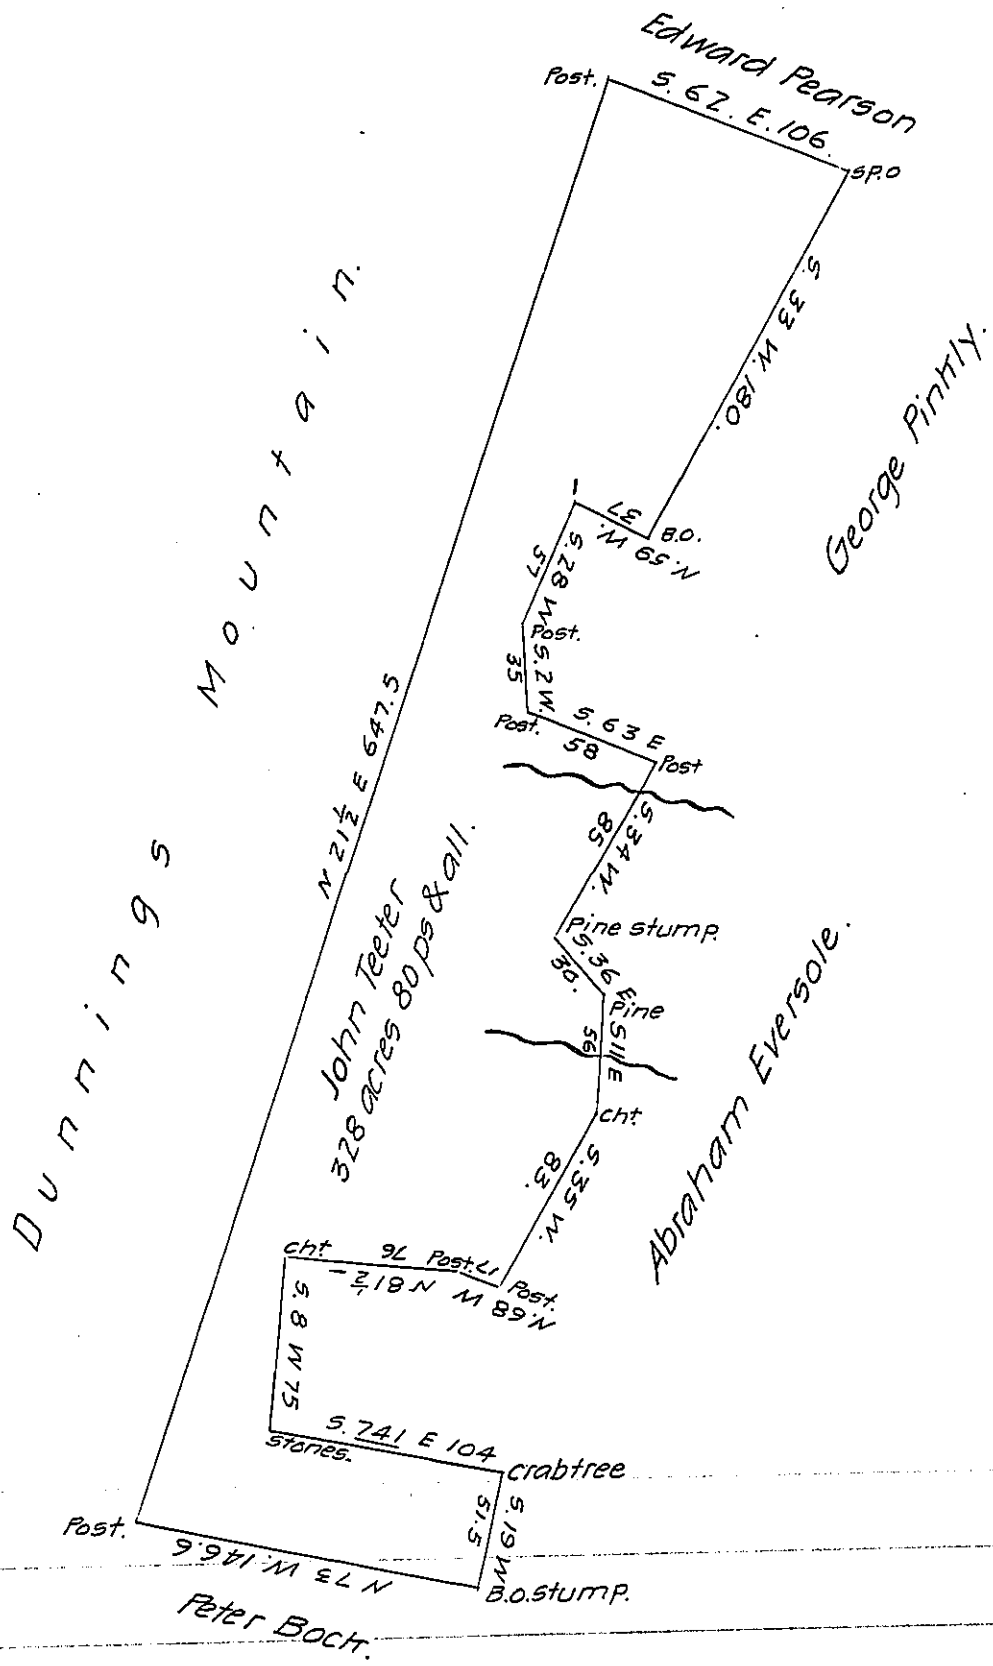

Situate in Woodberry Township Bedford County Containing
 328 1/2 acres and allowance of six per cent &c. Surveyed the 21 March
 1839 in pursuance of Warrant dated the 7th of March 1839 grant-
 ed to John Teeter. By

William Vickroy D.S.

Examined and corrected the 28th August A. D. 1839

Michael Reed D.S.

To Jacob Sallade Esqr. S. Genl.

IN TESTIMONY that the above is a copy of the original remaining on file in
 the Department of Internal Affairs of Pennsylvania, made
 conformably to an Act of Assembly approved the 16th day of
 February, 1833, I have hereunto set my Hand and caused
 the Seal of said Department to be affixed at Harrisburg,
 this eighteenth day of March 1907

Loacn Brown
 Secretary of Internal Affairs.