


FORM NO. 1.

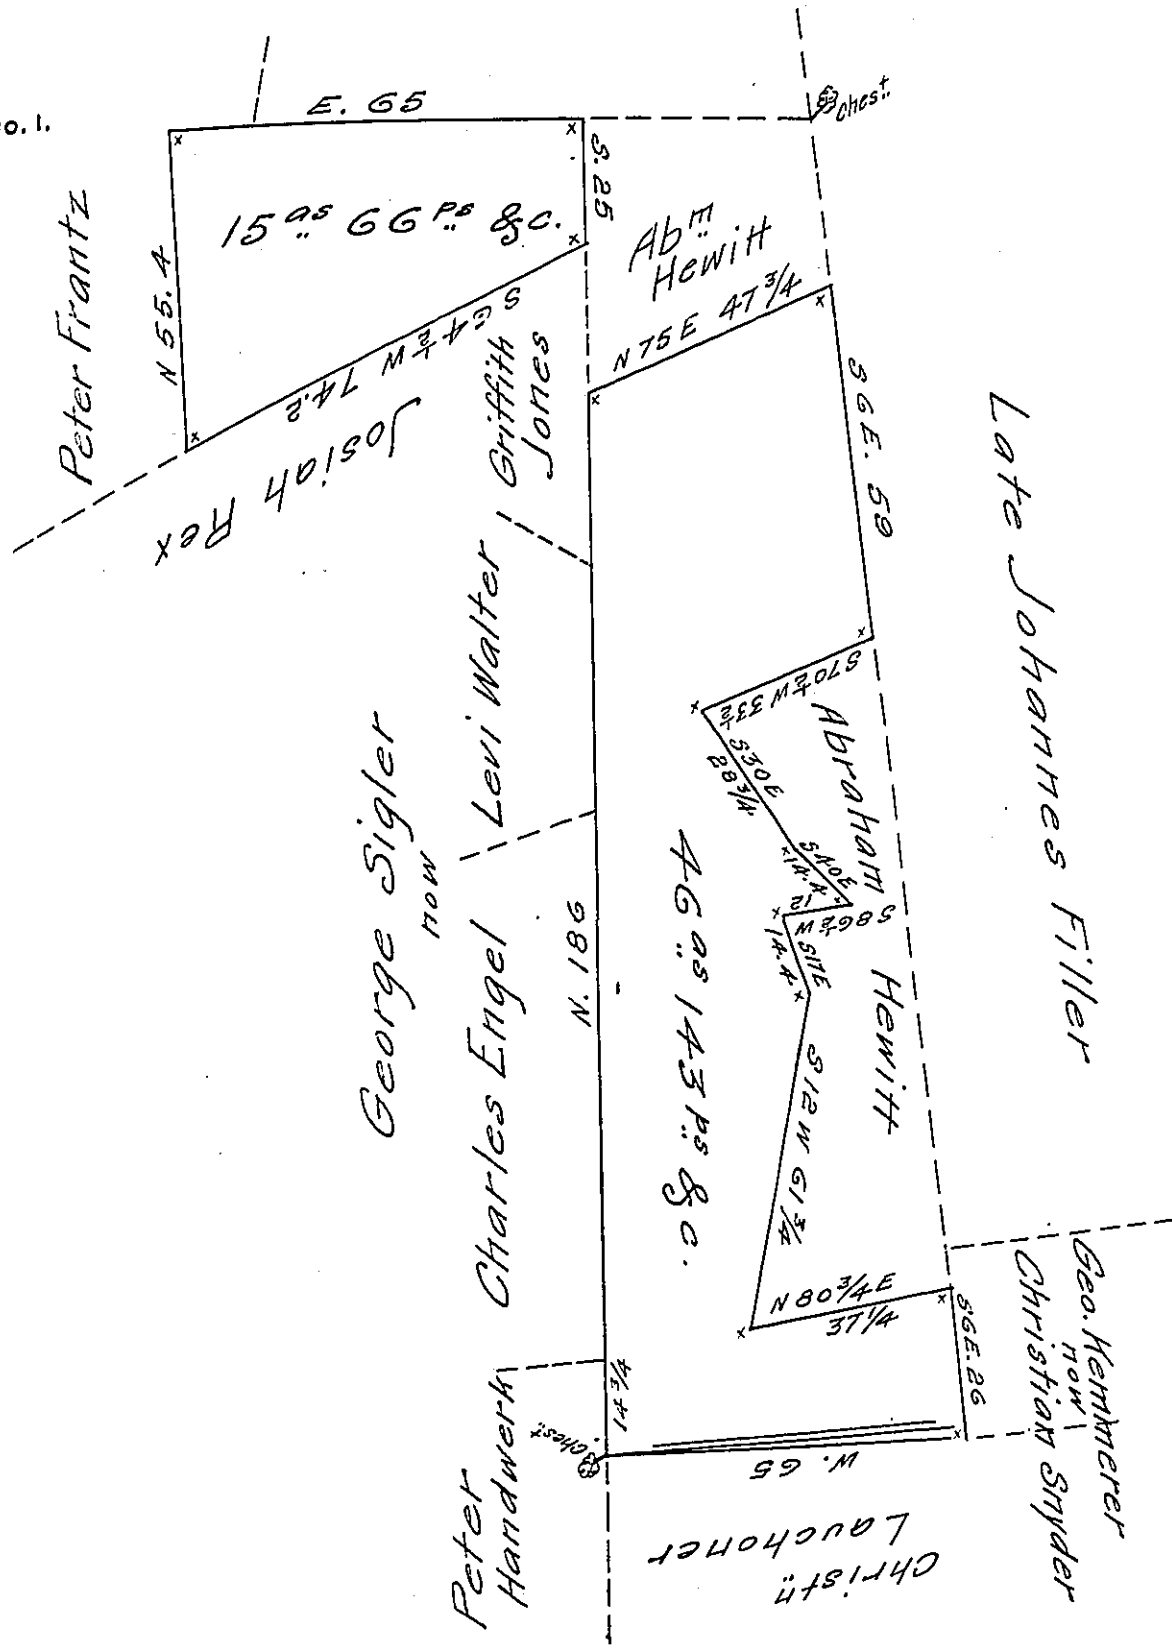

Drafts of a tracts of land situate in Heidelberg township, Lehigh County containing together 62^{ac} 40^{ps} & allowance of six per cent for roads &c. Being parts of a larger tract of 86^{ac} 140^{ps} & allowance originally surveyed in pursuance of a warrent to George Zigler, dated Sept. 30th 1751 → The above being now returned for Steckel & Wehr, Joseph Hess, Levi Walter, Charles Engel, Martin Handwerk, & Kistler & Miller.

Geo. Blank C.S.
Sept. 17, 1872.

to Robert B. Beath
Surveyor Genl. }

IN TESTIMONY that the above is a copy of the original remaining on file in the Department of Internal Affairs of Pennsylvania, made conformably to an Act of Assembly approved the 16th day of February, 1833, I have hereunto set my Hand and caused the Seal of said Department to be affixed at Harrisburg, this twenty-ninth day of October 1906

Geo. A. Brown
Secretary of Internal Affairs.