


FORM No. 1.

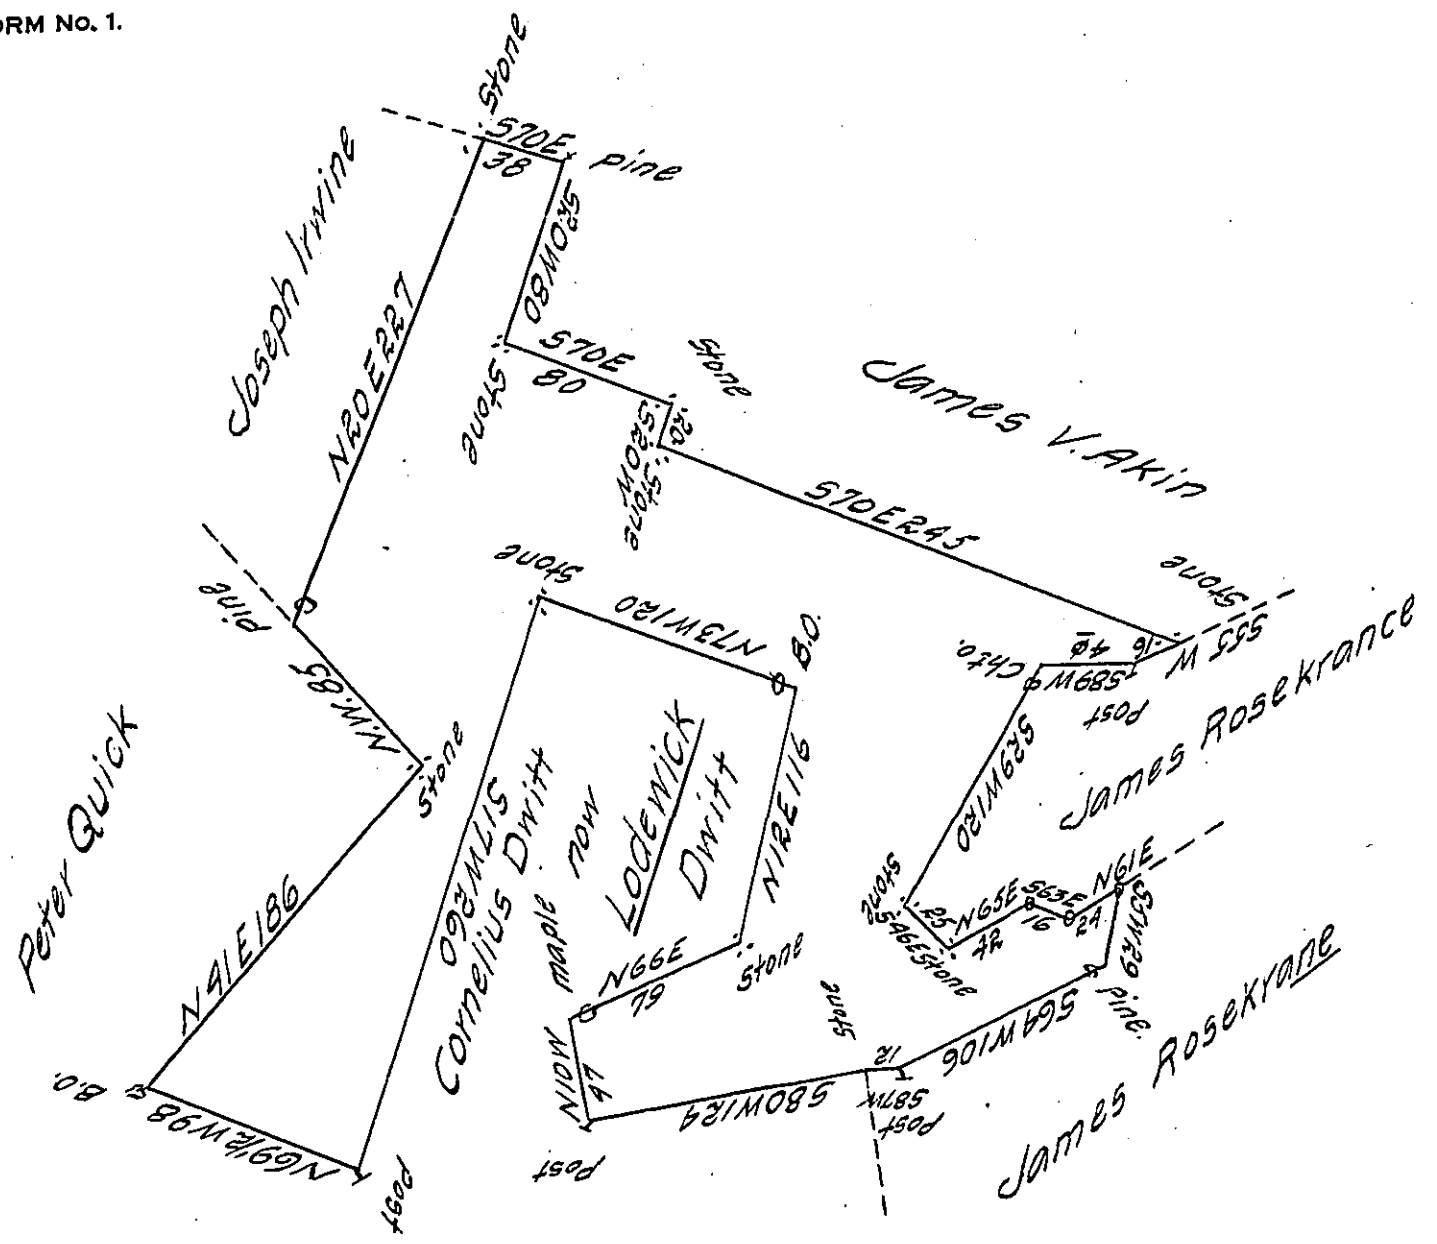

In pursuance of a warrant dated the 18th March 1793. Surveyed the 4th June 1817 the above Tract of land unto Joshua Seely for Daniel W. Dingman, the above, Situate and adjoining Cornelius Dwitt, James V. Akin Esq^r Peter Quick's land in upper Smithfield Township (late Northampton County now.) Pike County, Containing three hundred and ninety three Acres and Ninety perches and allowance of Six p^r Ct &c.

p^r Jo Brink D.S.

To Rich^d T. Leech Esq^r }
 Surveyor General of Penn^a }

Examined and approved by
 A.V. Coolbaugh

IN TESTIMONY that the above is a copy of the original remaining on file in the Department of Internal Affairs of Pennsylvania, made conformably to an Act of Assembly approved the 16th day of February 1833, I have hereunto set my hand and caused the Seal of said Department to be affixed at Harrisburg, this first day of February 1907.

Lucas P. Brown
 Secretary of Internal Affairs.