


FORM NO 1.

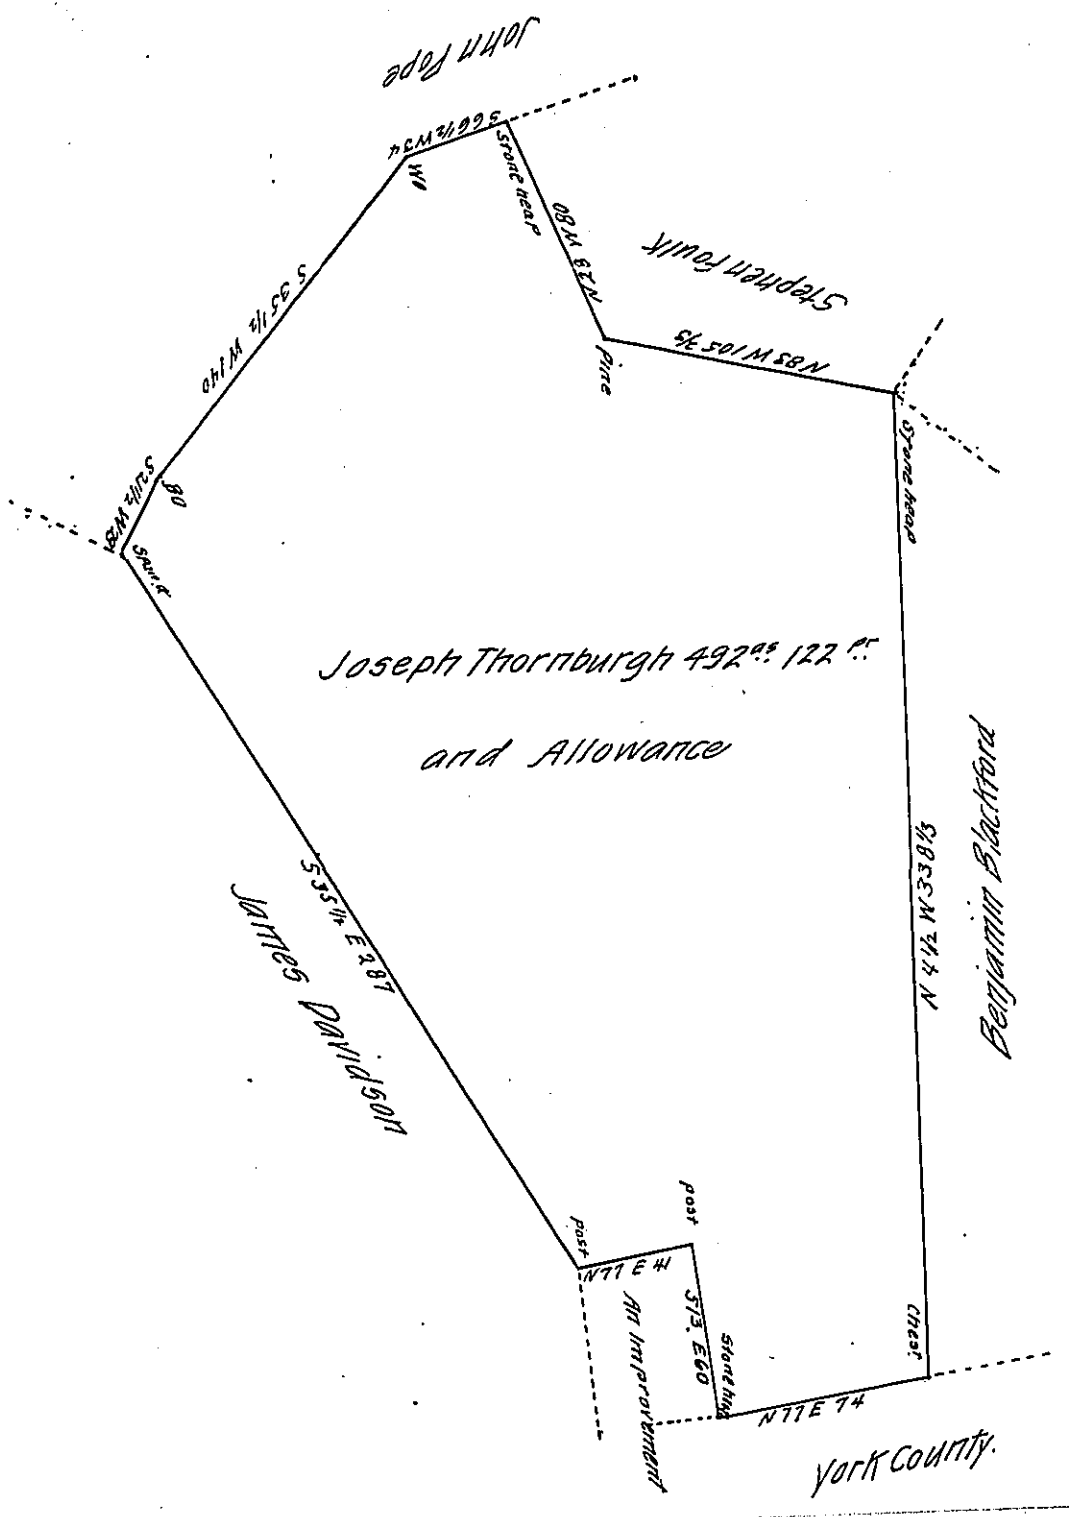

The Draught of a Tract of land situate in West Pennsborough Township Cumberland
 land County containing Four Hundred and thirty two acres and 122 perches and Allow-
 ance of six per Cent for Roads &^{ca} Surveyed the 17th day of March 1786 in pursuance of a
 Warrant Granted to Joseph Thornburgh Dated September the 23^d 1785.

To Samuel Cochran Esquire
 Surveyor General of Pennsylvania }

per Sam^l Lyon late D.S.

IN TESTIMONY that the above is a copy of the original remaining on file in
 the Department of Internal Affairs of Pennsylvania, made
 conformably to an Act of Assembly approved the 16th day of
 February, 1833, I have hereunto set my Hand and caused
 the Seal of said Department to be affixed at Harrisburg,
 this thirteenth day of March 1907

Isaac R. Brown
 Secretary of Internal Affairs.