


FORM NO. 1.

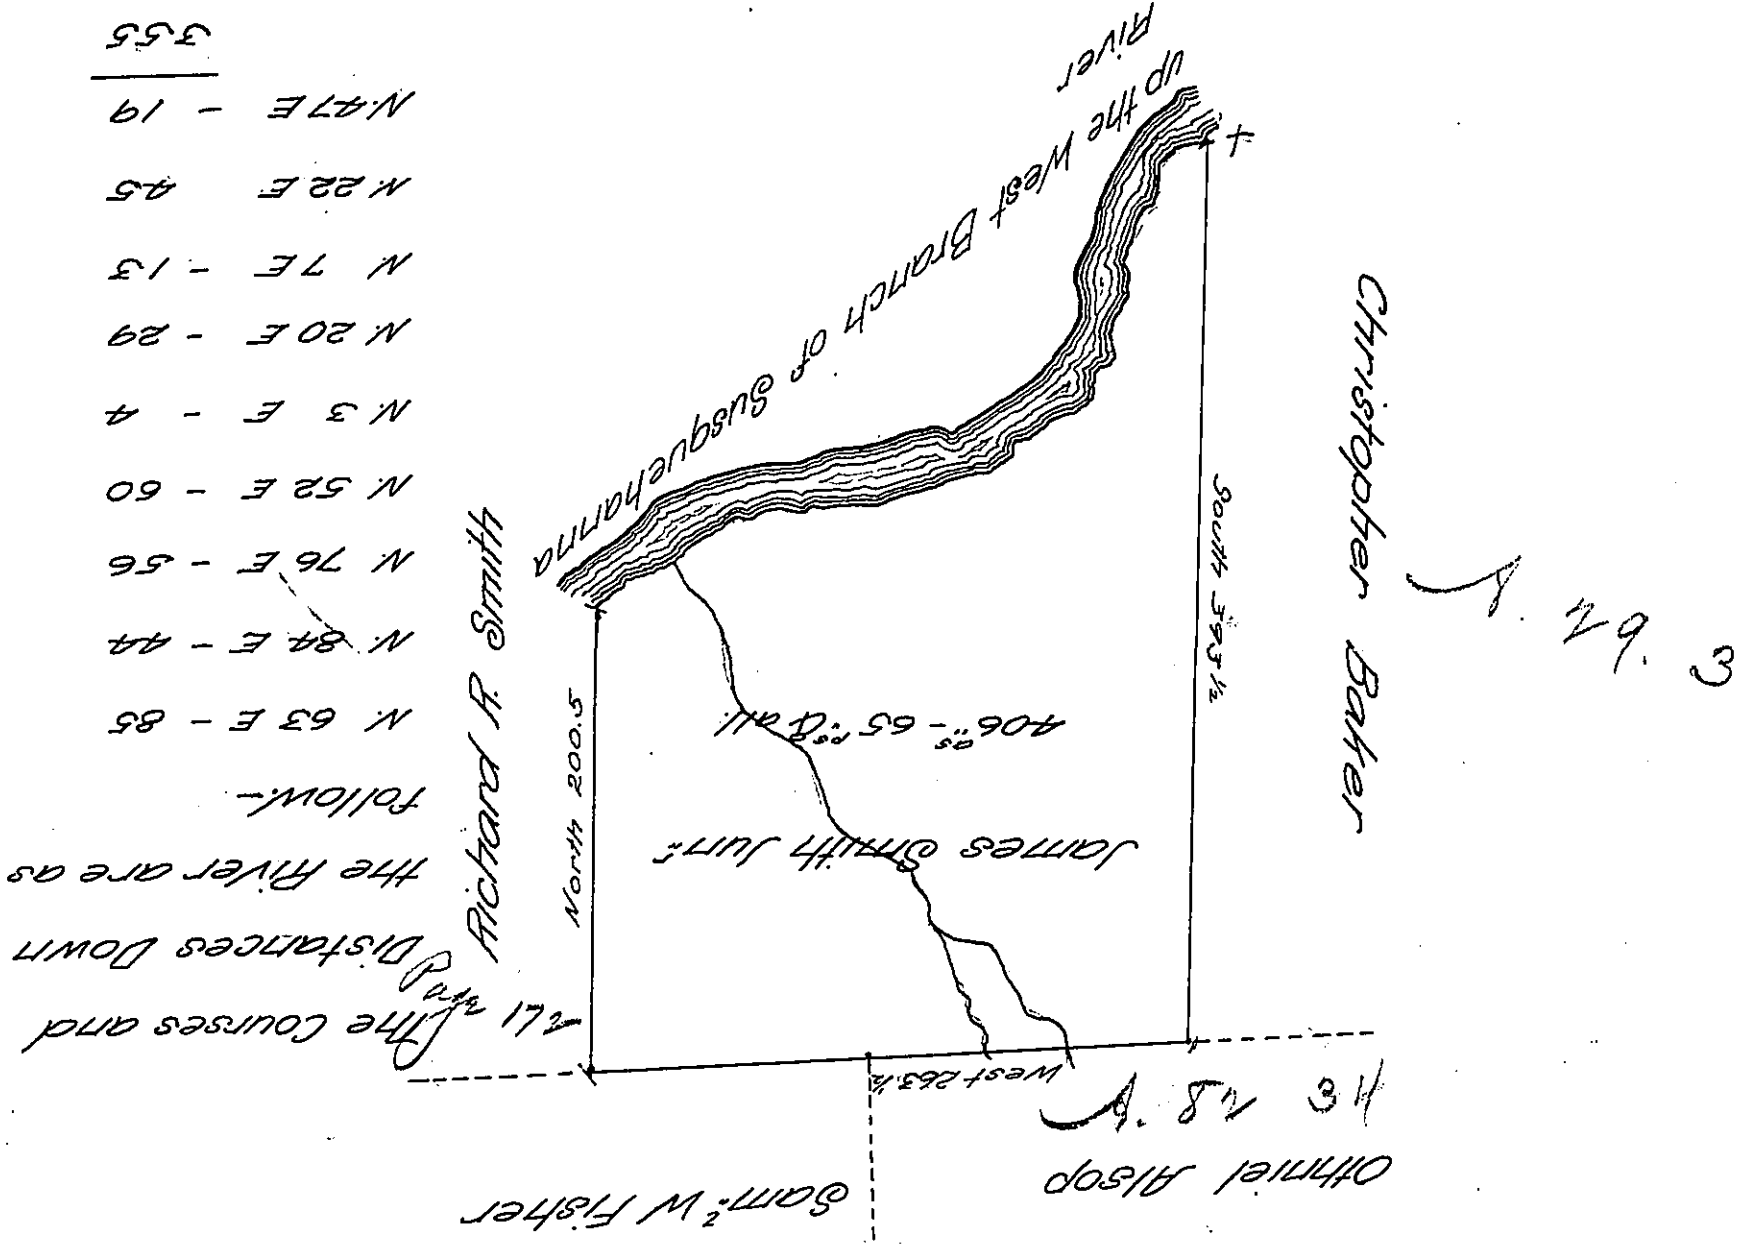

Situate on the South Side of the West Branch of Susquehanna River about five Miles and a half above Big Mosharan Creek in Alleganey Township Huntingdon County containing four hundred and Six Acres Sixty five Perches and the Usual Allowance for Roads Surveyed the 17th Day of April 1797 for James Smith Junr in pursuance of a Warrant dated the 15th Day of March 1797

John Carran D.S.

Daniel Brodhead Esq. S.G.

IN TESTIMONY that the above is a copy of the original remaining on file in the Department of Internal Affairs of Pennsylvania, made conformably to an Act of Assembly approved the 16th day of February 1833, I have hereunto set my hand and caused the Seal of said Department to be affixed at Harrisburg, this Twenty-third day of January 1907

George B. Brown
Secretary of Internal Affairs.