


FORM NO 1.

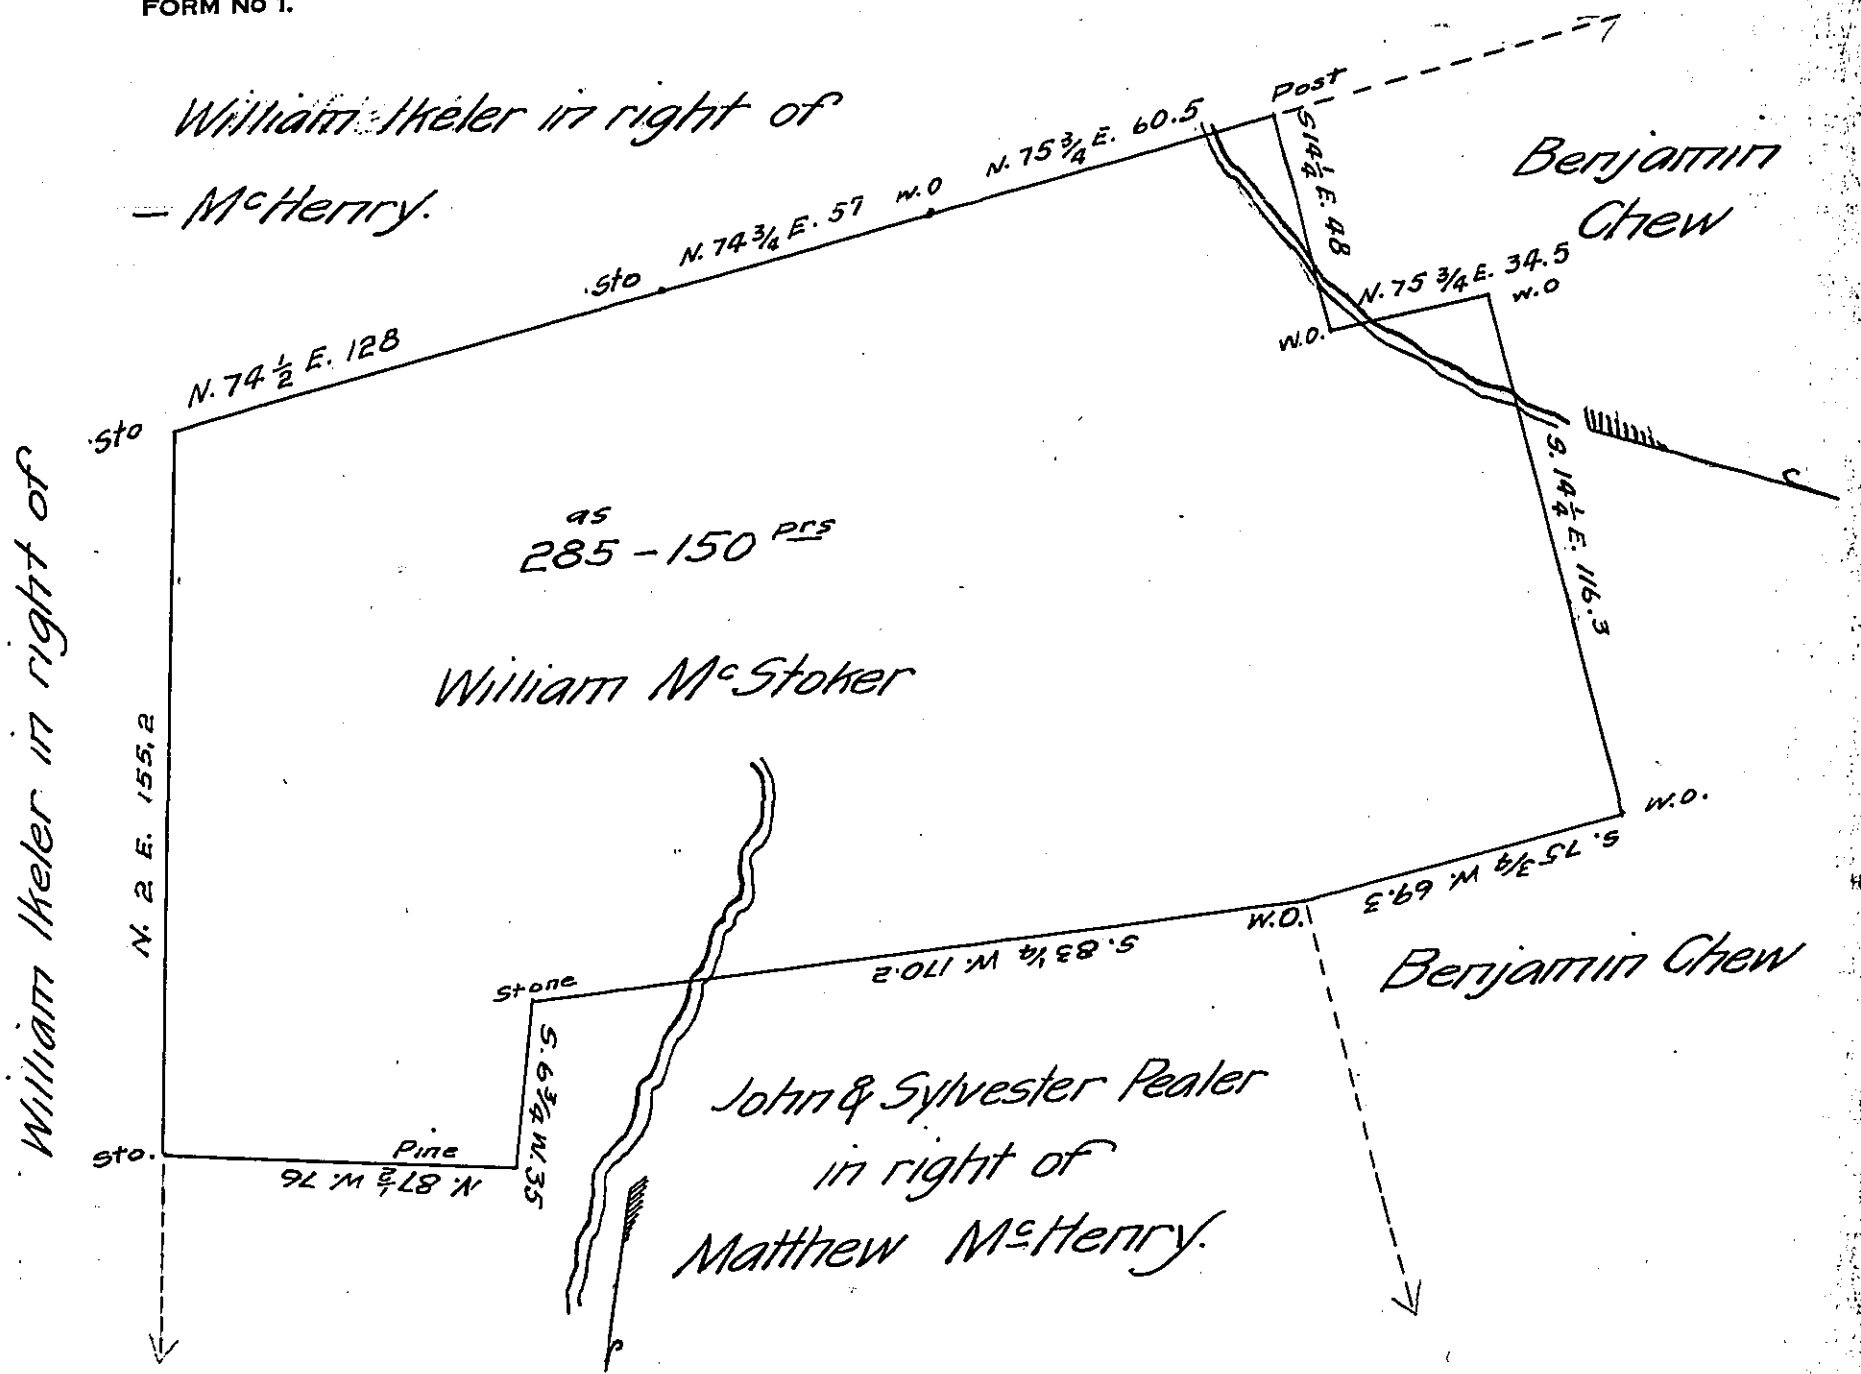

A Draft of a tract of land Situate in the township of Fishing Creek county of Columbia containing two hundred & eighty five acres & one hundred & fifty perches Strict measure Surveyed the 19<sup>th</sup> & 20<sup>th</sup> days of April A.D. 1867 unto William McStoker by virtue of his warrant dated the 22<sup>d</sup> day of October 1866  
 To J. M. Campbell By J. A. DeWitt  
 Surveyor Genl. of Co Surveyor Columbia Co  
 Pennsylv<sup>a</sup>

IN TESTIMONY that the above is a copy of the original remaining on file in the Department of Internal Affairs of Pennsylvania, made conformably to an Act of Assembly approved the 16th day of February, 1833, I have hereunto set my Hand and caused the Seal of said Department to be affixed at Harrisburg, this twentieth day of March 1907

*Isaac P. Brown*  
 Secretary of Internal Affairs.