


(Stewardson  
- Potter)

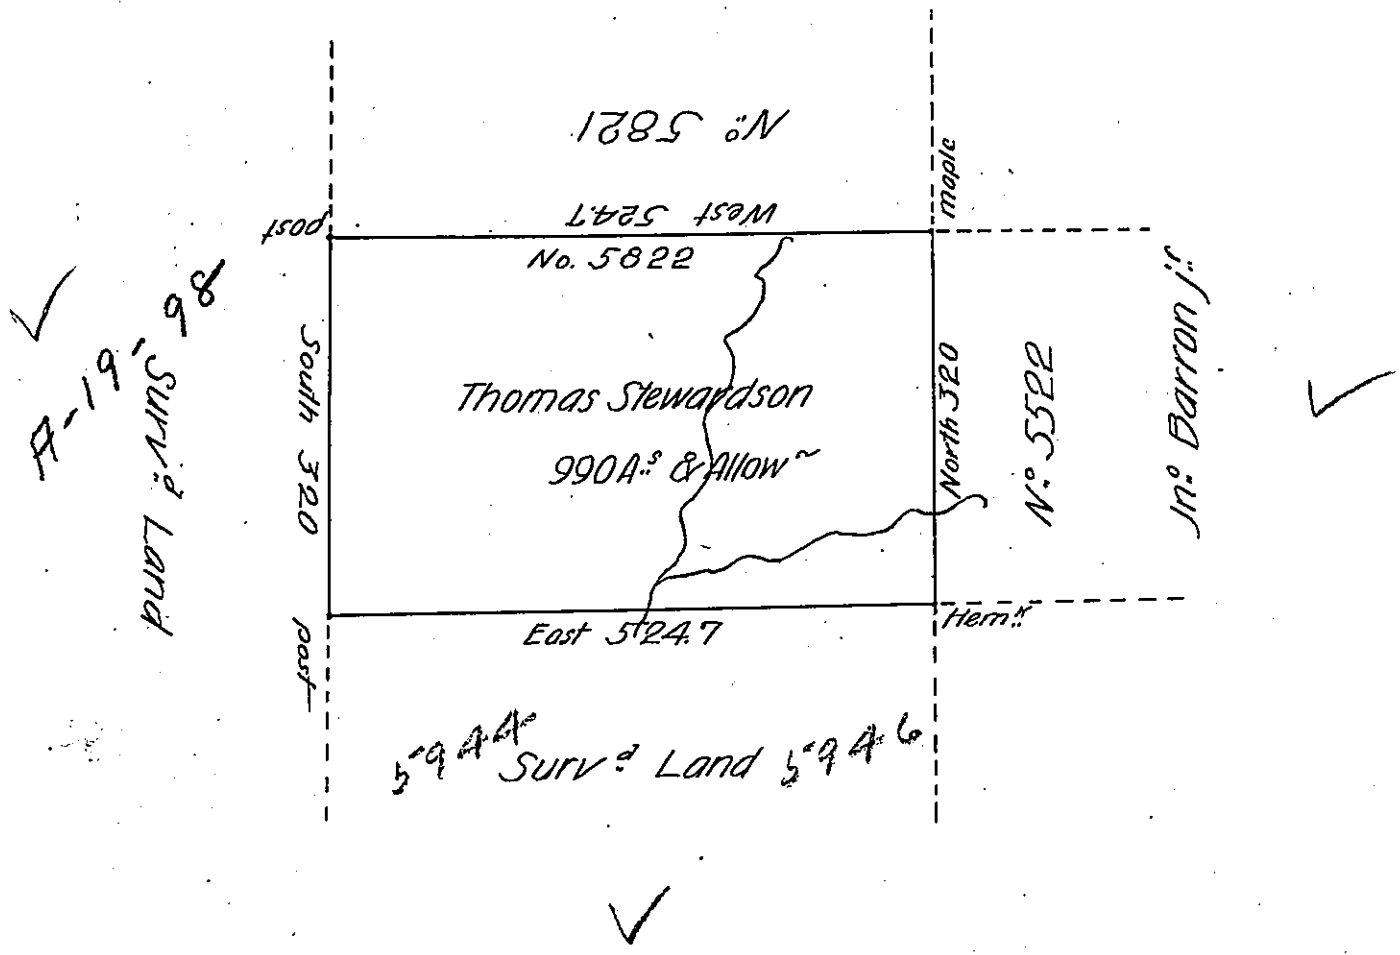

A Draft of a Tract of Land, Situate in the Late Purchase Dist. No. 2 - on the waters  
of Young Woman's Creek - adjoining Land Surv. for John Barron jr. - Surveyed  
the 3<sup>d</sup> day of the fifth month 1798, in pursuance of a Warrant No. 5822 -  
dated the 28<sup>th</sup> March 1798 granted to Thomas Stewardson Containing nine  
hundred and ninety acres & the allowance of Six P. Cent for Roads &c.

William Ellis  
D.S.

To Dan. Brodhead Esq.  
Sur. Gen.

IN TESTIMONY that the above is a copy of the original remaining on file in  
the Department of Internal Affairs of Pennsylvania, made  
conformably to an Act of Assembly approved the 16th day of  
February, 1833, I have hereunto set my Hand and caused  
the Seal of said Department to be affixed at Harrisburg,  
this Ninth day of November 1906

*Isaac R. Brown*  
Secretary of Internal Affairs