


FORM NO. 1.

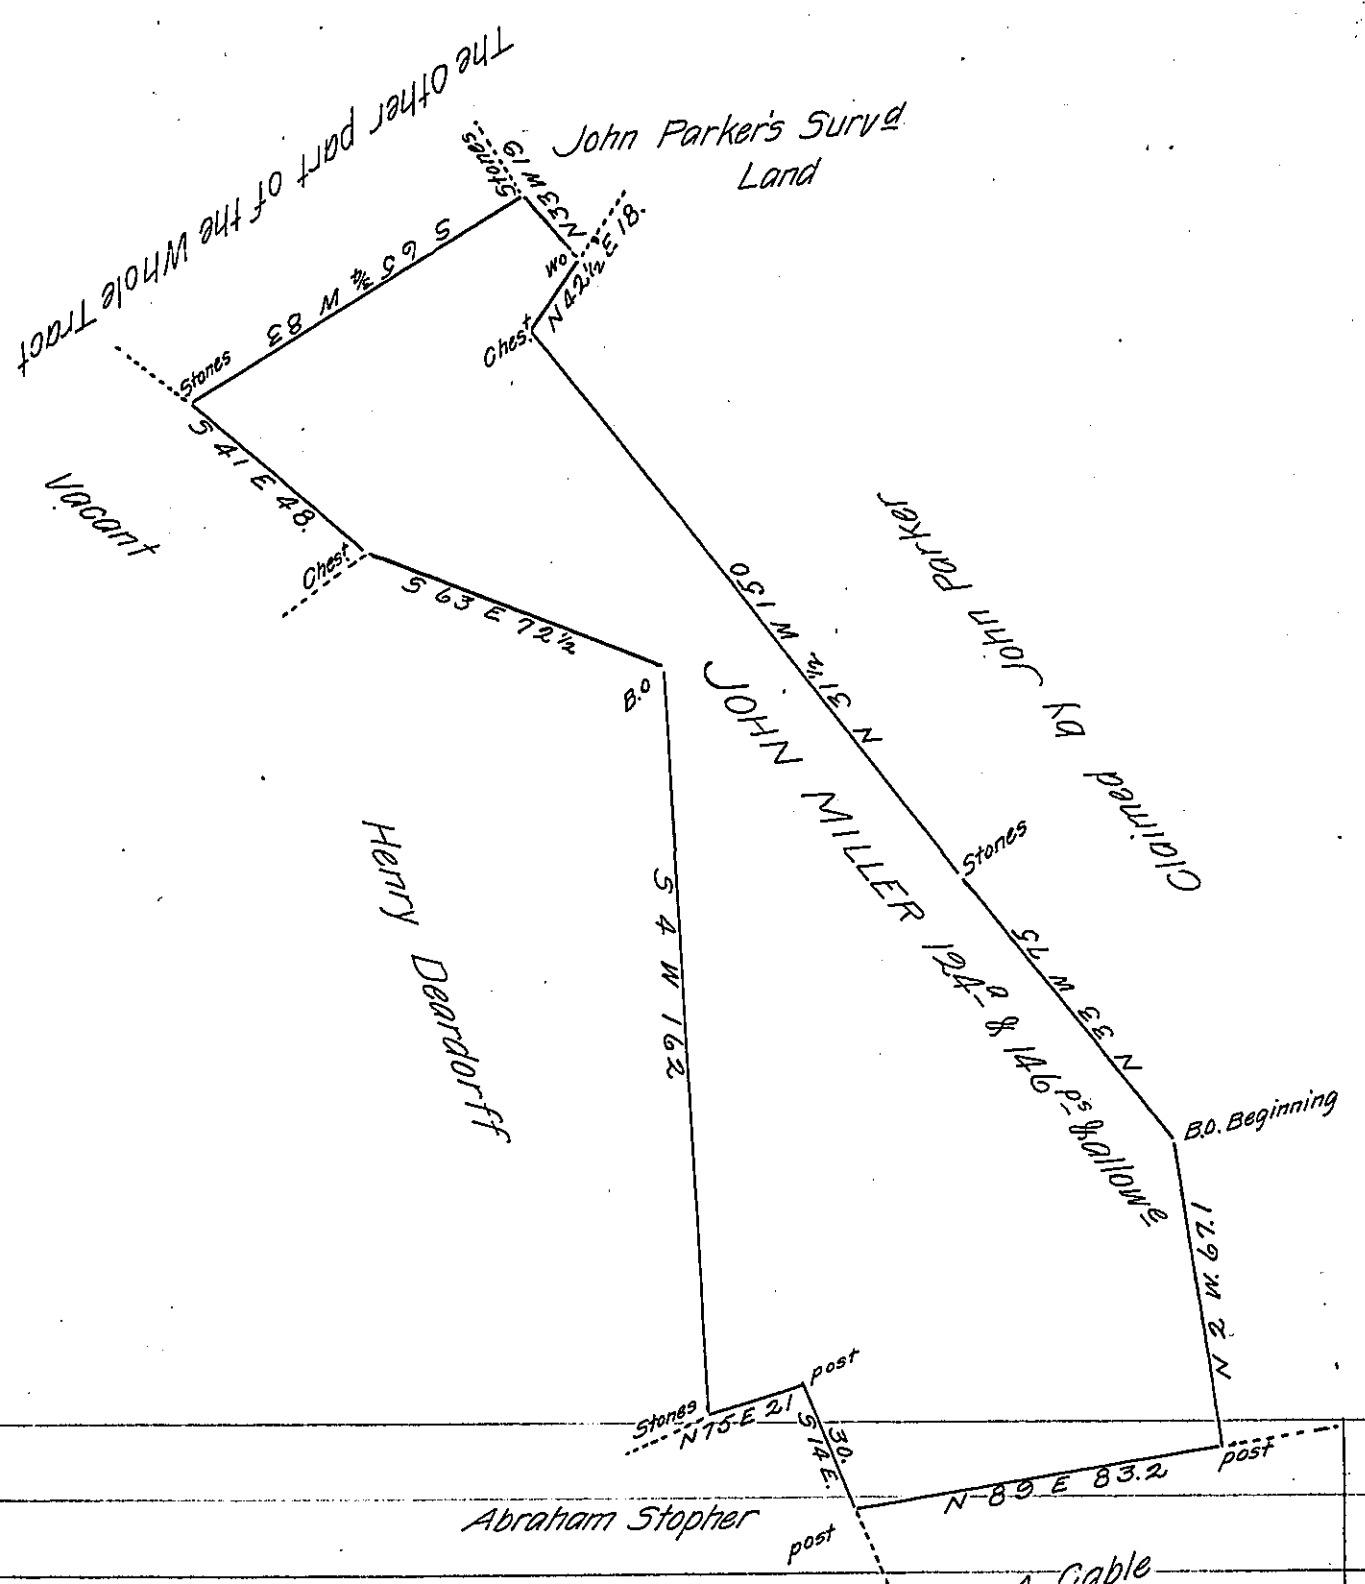

Situate formerly in Warrington now in Washington Township in the County of York,  
 Containing as above Set forth 124<sup>9</sup> & 146<sup>PS</sup> and allowance, being part of a larger Tract  
 of land Originally Surveyed by Charles Lukens late D.S. on the 24<sup>th</sup> Day of February 1768.  
 In Pursuance of an Application for 130<sup>9</sup> Granted to John Miller Bearing Date the  
 7<sup>th</sup> Day of March 1768 No. 4808 Resurveyed and Divided off from the Said Whole  
 Tract on the 20<sup>th</sup> March 1801 And now at the Request of the Present <sup>owner</sup> John Furst (after  
 having Examined, Calculated, and Corrected the Same) I am Directed to Return the  
 Draught the 23<sup>d</sup> day of August Anno Domini 1809.

To Andrew Porter Esquire } Per Jacob Spangler D.S.  
 Surveyor General }  
 Lancaster Pa } N.B. the application aforesaid is Stated to be for Lands in  
 Monahan Township, which appears to be a mistake as the Land  
 above Located Actually Lies in Washington Township. Jacob Spangler D.S.

IN TESTIMONY that the above is a copy of the original remaining on file in  
 the Department of Internal Affairs of Pennsylvania, made  
 conformably to an Act of Assembly approved the 16th day of  
 February 1833, I have hereunto set my hand and caused  
 the Seal of said Department to be affixed at Harrisburg,  
 this fourth day of March 1907.

*Isaac P. Brown*  
 Secretary of Internal Affairs.