


FORM NO. 1.

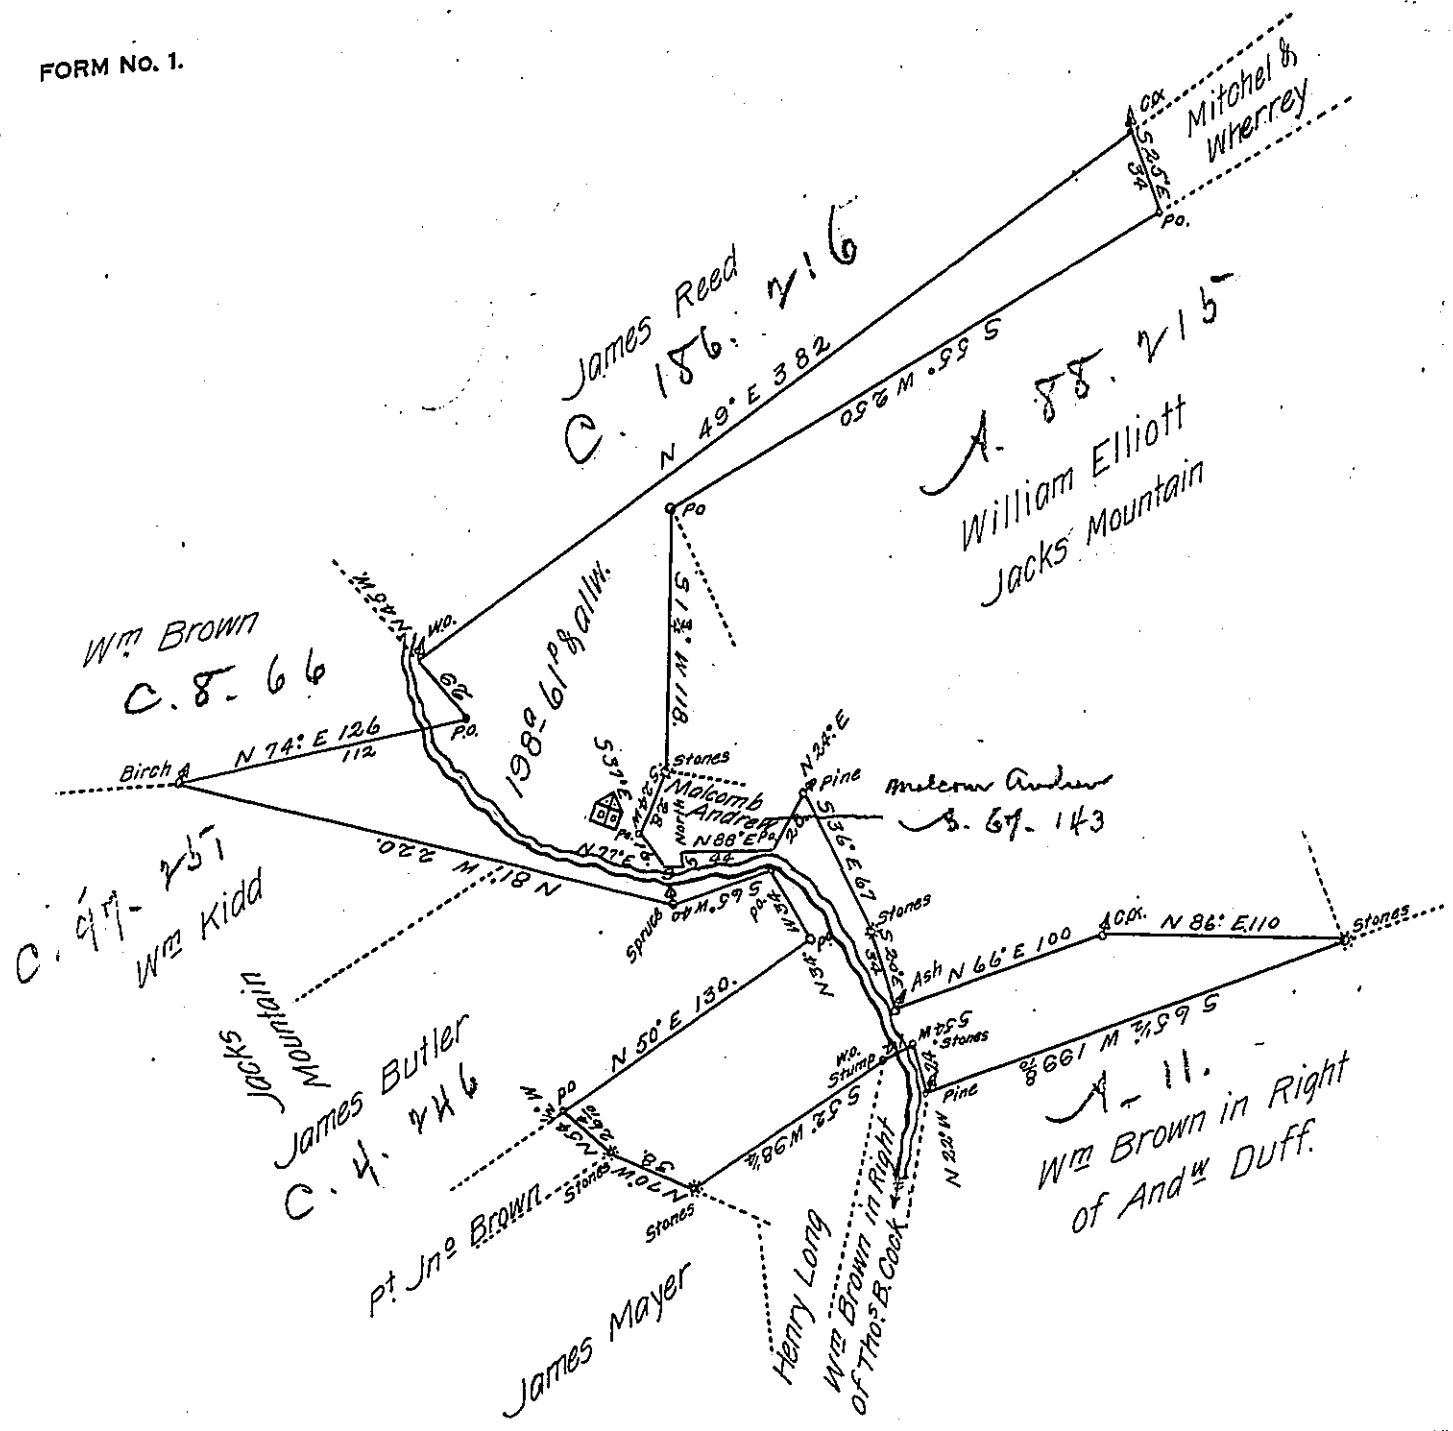

*Draught of One hundred Ninety eight acres, Sixty one perches of land and the Usual allw. of Six P. Cent for roads &c. Situate in Armagh & Derry Townships Mifflin County, Survey'd 5<sup>th</sup> June 1829, on Warrant to Samuel Smith dated 23<sup>d</sup> March 1829 for 200<sup>a</sup> Survey on W<sup>t</sup> to Henry Long of 29<sup>th</sup> Aug<sup>t</sup> 1812 thrown off 6<sup>th</sup> July 1829*

To Gabriel Hiester Esq<sup>r</sup> }  
 Surveyor Gen<sup>l</sup> of Penna. } *R Robert Robison D.S.*

*Note above land appears to have been included by a Survey made 15<sup>th</sup> May 1815 on Warrant to John Brown, dated 16<sup>th</sup> Dec<sup>r</sup> 1811, for 400<sup>a</sup>.*

*Improvements, Stone house, about twenty feet Square, one & half Stories high. Occupied by Mary Ann Dwinney, tenant under Warrantee, Some Cleared land which appears to have been Cultivated, now Waste - Improvement made prior to 1814.*

*R. Robison*

*IN TESTIMONY that the above is a copy of the original remaining on file in the Department of Internal Affairs of Pennsylvania, made conformably to an Act of Assembly approved the 16th day of February 1833, I have hereunto set my hand and caused the Seal of said Department to be affixed at Harrisburg, this fourth day of March 1907.*

*James P. Brown*  
 Secretary of Internal Affairs.