


See C 212-26 195

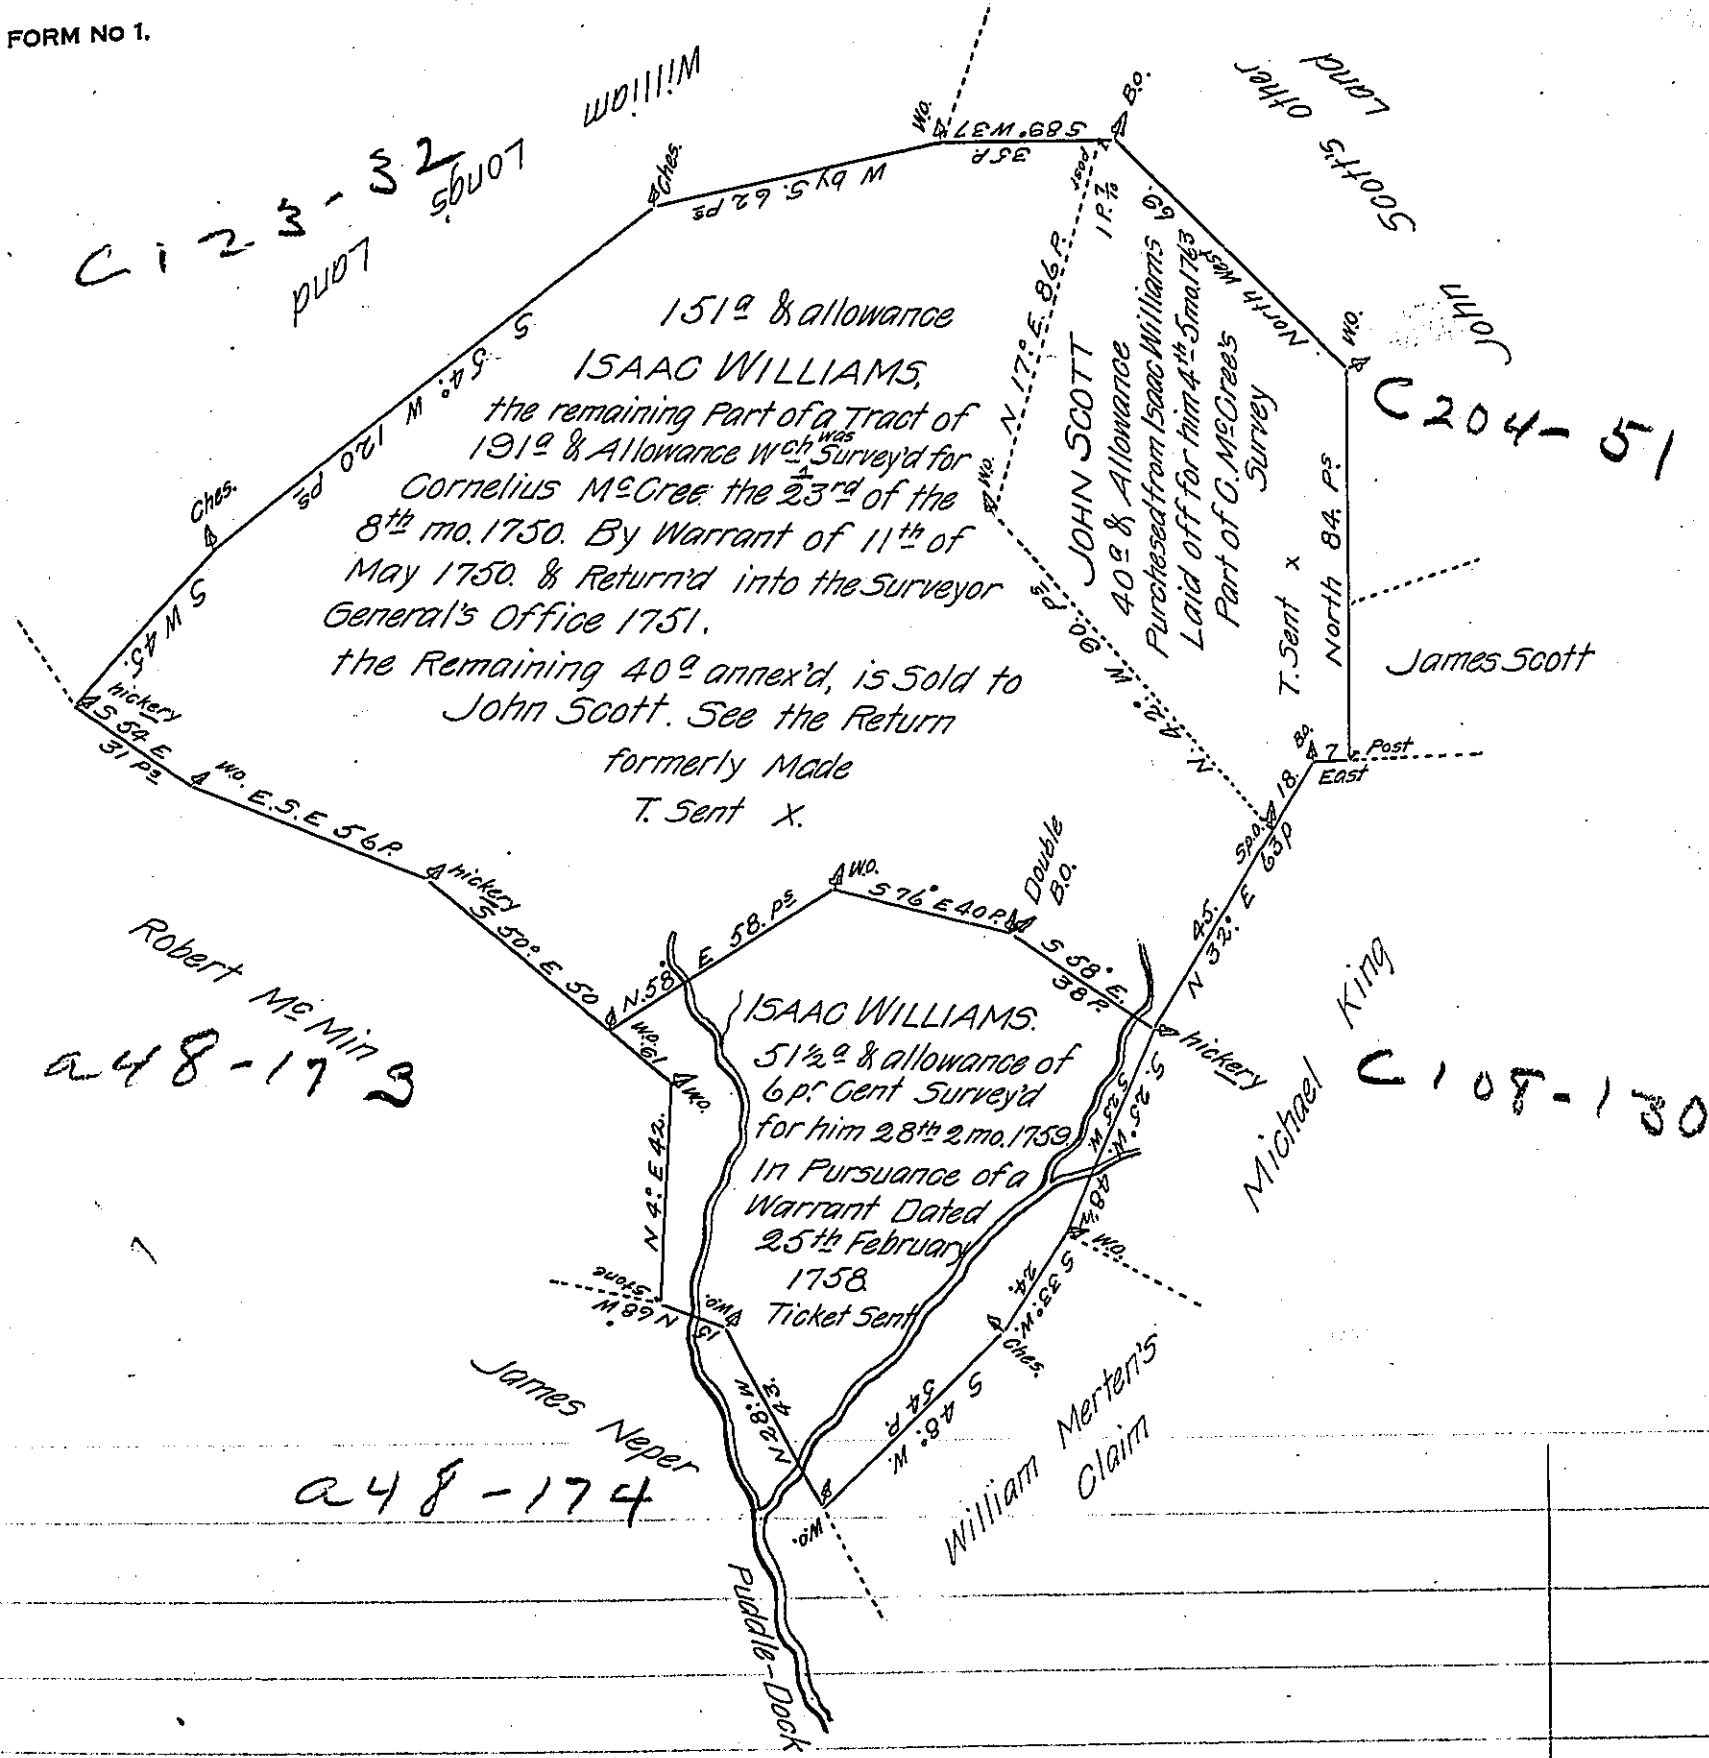

The above is a Draught of two Surveys of Land Situate in Little Britain Town-
 ship in the County of Lancaster, late the Possession of Isaac Williams, 40^a
 where of he has Sold to John Scott, & the Remaining 151^a & 51¹/₂^a & allowance
 to Thomas Plummer, & are here all Described in one Draught. Survey'd &
 Certify'd

By Geo. Churchman

IN TESTIMONY that the above is a copy of the original remaining on file in
 the Department of Internal Affairs of Pennsylvania, made
 conformably to an Act of Assembly approved the 16th day of
 February, 1833, I have hereunto set my Hand and caused
 the Seal of said Department to be affixed at Harrisburg,
 this eleventh day of March 1907.

Isaac O. Brown
 Secretary of Internal Affairs.