


FORM NO 1.

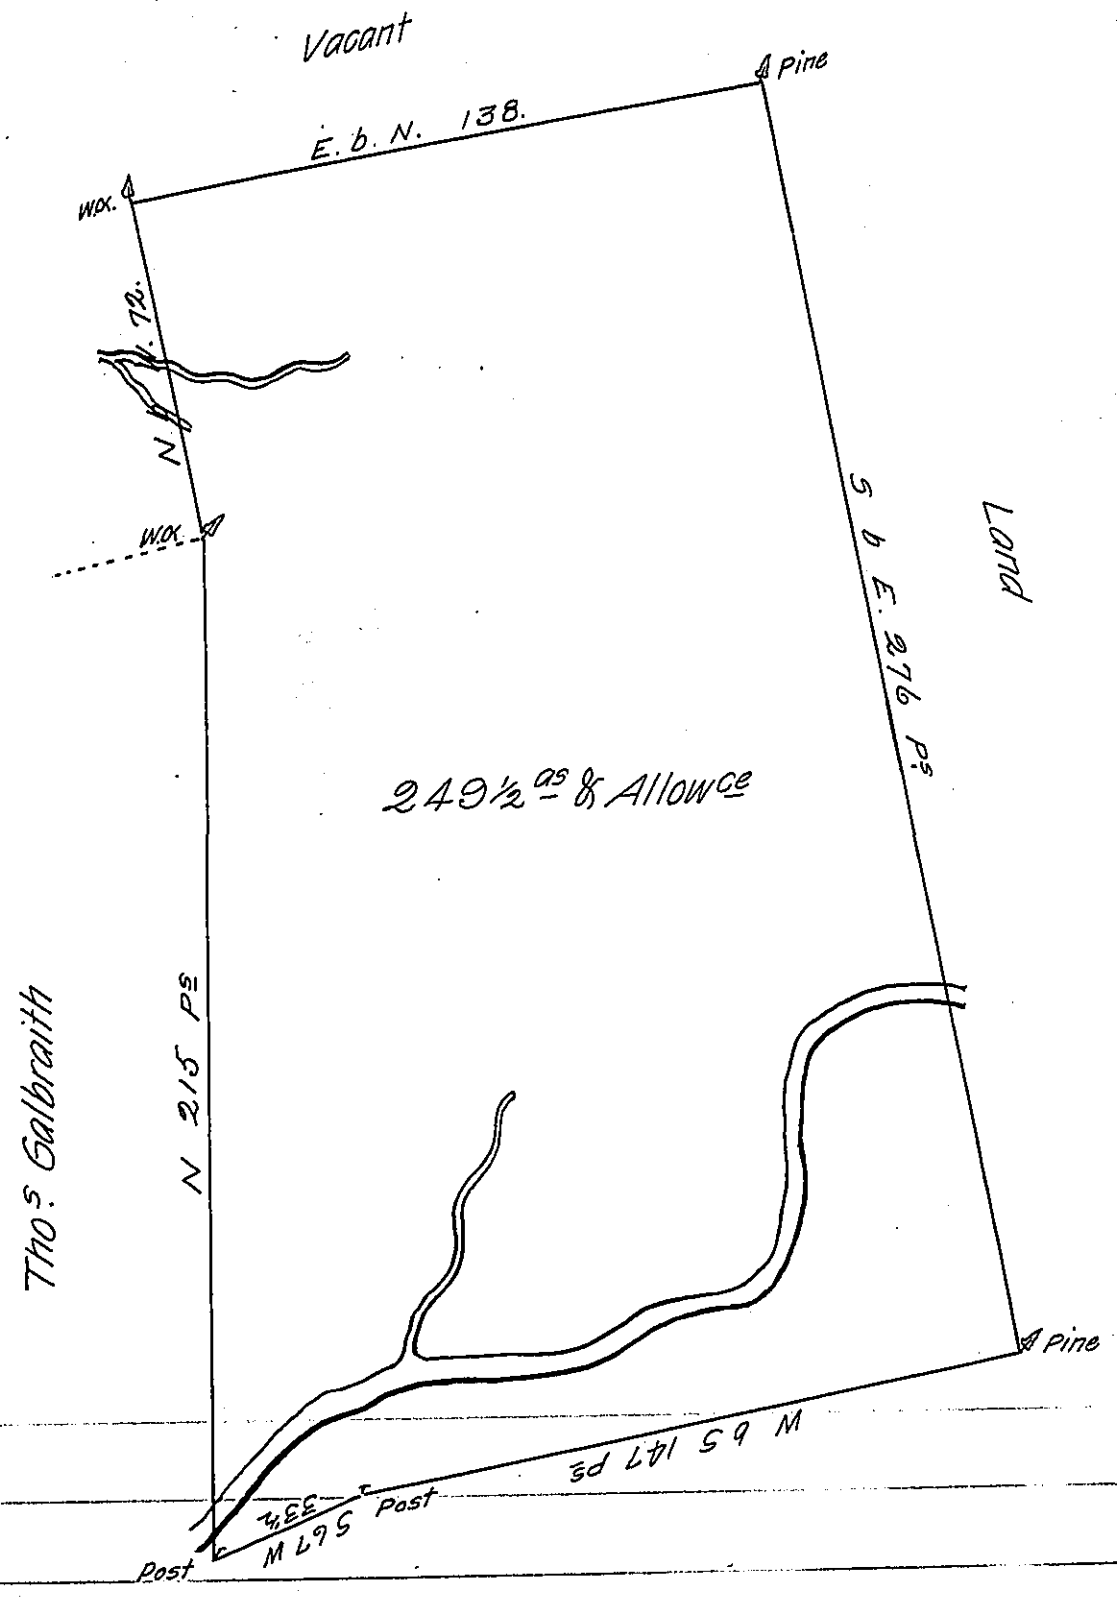

Survey'd for Joseph Warner on the 13th day of November 1770 The above
 discribed tract of Two Hundred forty Nine Acres & a Half & the Usual
 Allowance of Six P Ct. situate in Upper Paxton Township Lancaster County
 By Warrant of the 16th day of October 1770.

Bartrem Galbraith D.S.

To John Lukens Esqr }
 Surveyor Generall }

IN TESTIMONY that the above is a copy of the original remaining on file in
 the Department of Internal Affairs of Pennsylvania, made
 conformably to an Act of Assembly approved the 16th day of
 February, 1833, I have hereunto set my Hand and caused
 the Seal of said Department to be affixed at Harrisburg,
 this eleventh day of March 1907.

Laac R. Brown
 Secretary of Internal Affairs.