


FORM NO 1.

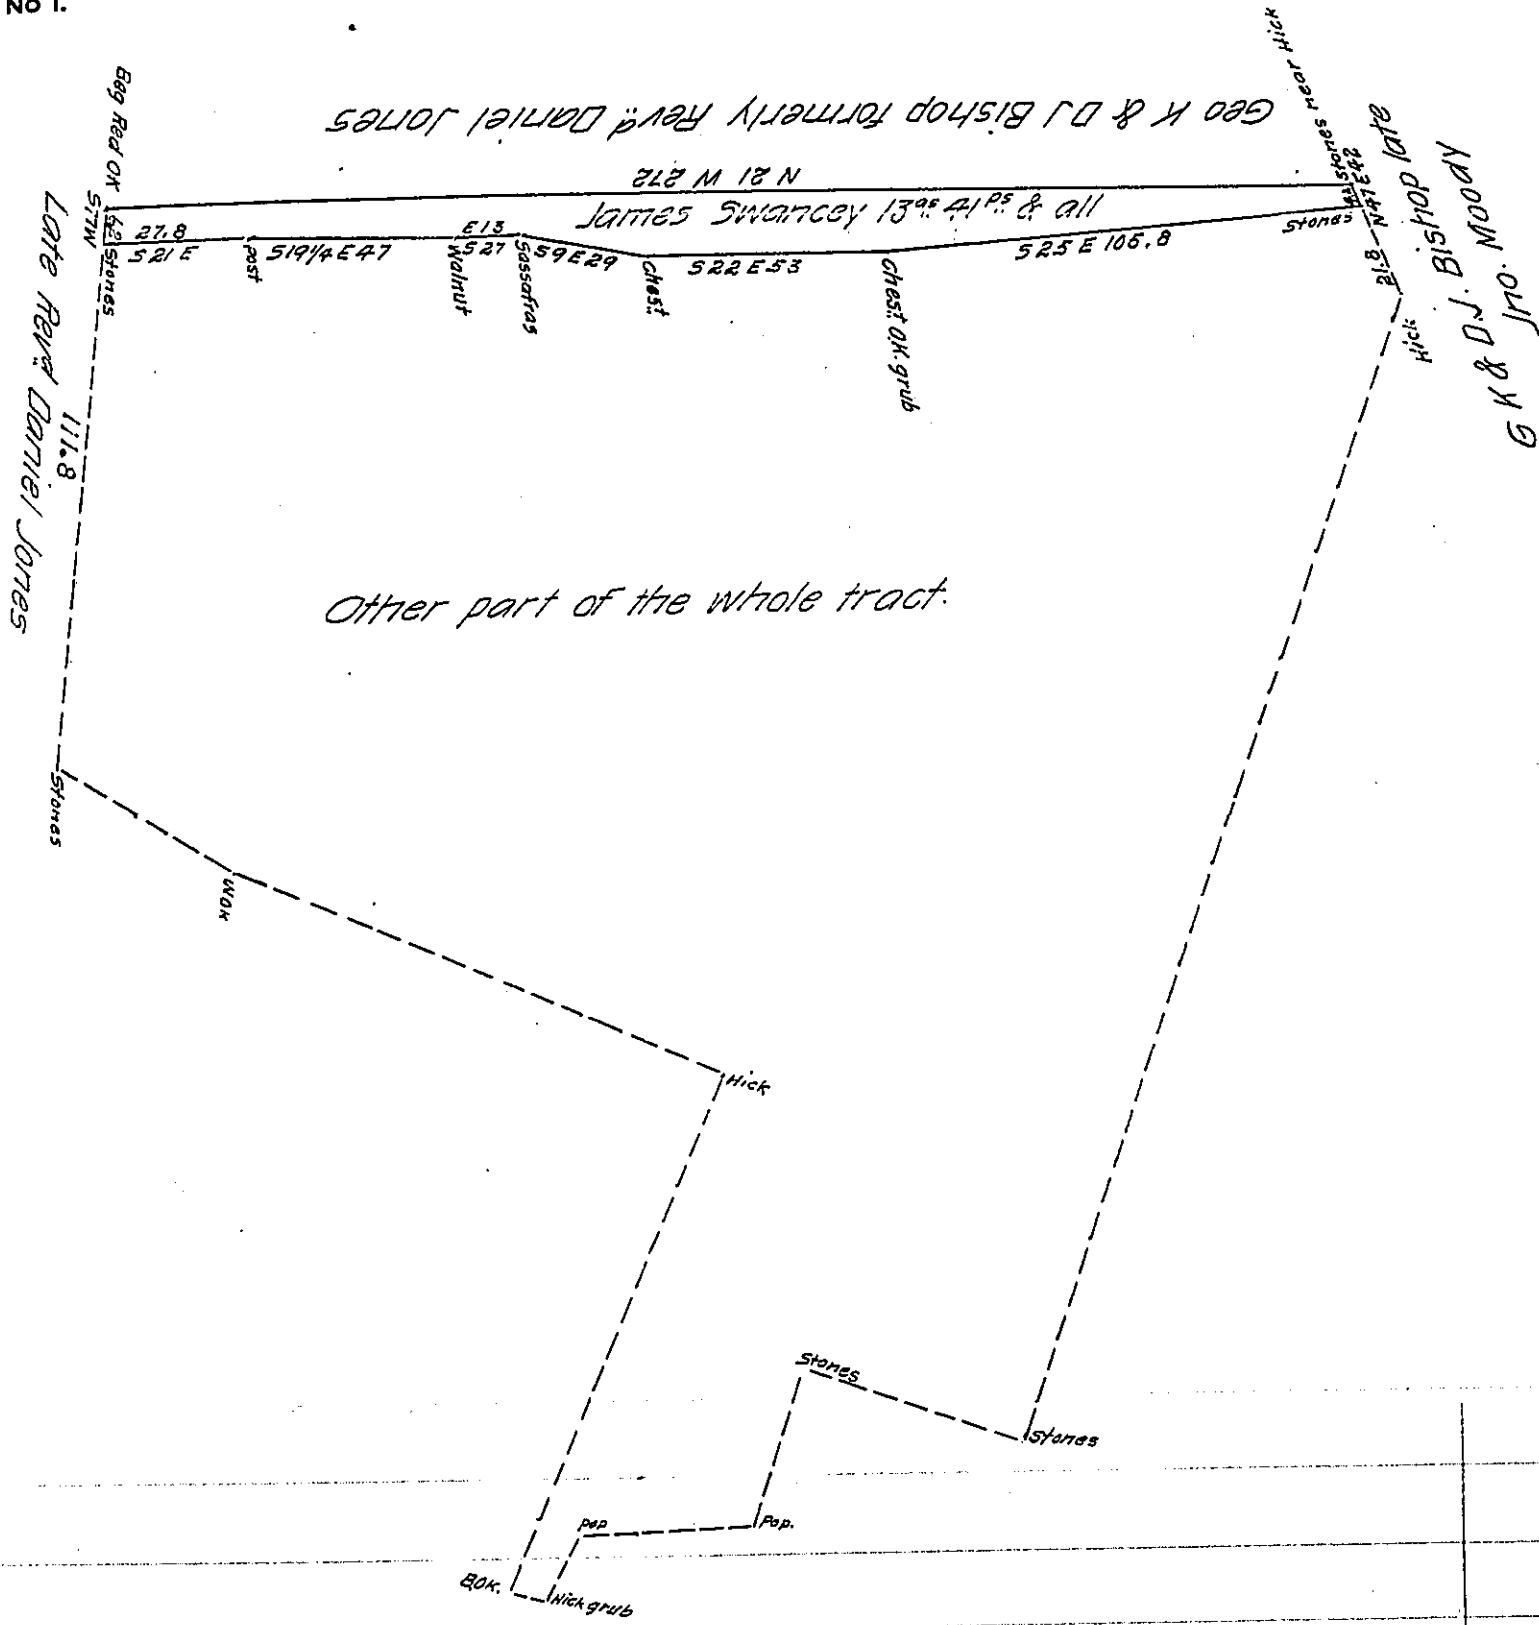

Situate in Warrington & Maraghat Townships York County containing
 13⁹⁵ 41²⁵ & allowance of 6 per cent Part of 315⁷⁸ acres & allowance
 surveyed in pursuance of a warrant granted to James Swarney for —⁹⁵
 dated the 22nd of November A.D. 1751 said part surveyed & divided off and
 now returned for confirmation for George K & Daniel J Bishop present
 owners May 3rd 1837

To John Taylor Esq S.G. }

P. D. Leese D.S.

IN TESTIMONY that the above is a copy of the original remaining on file in
 the Department of Internal Affairs of Pennsylvania, made
 conformably to an Act of Assembly approved the 16th day of
 February, 1833, I have hereunto set my Hand and caused
 the Seal of said Department to be affixed at Harrisburg,
 this twenty fourth day of January 1907

Isaac B. Brown
 Secretary of Internal Affairs.