


FORM No. 1.

C. 916.144 (3)

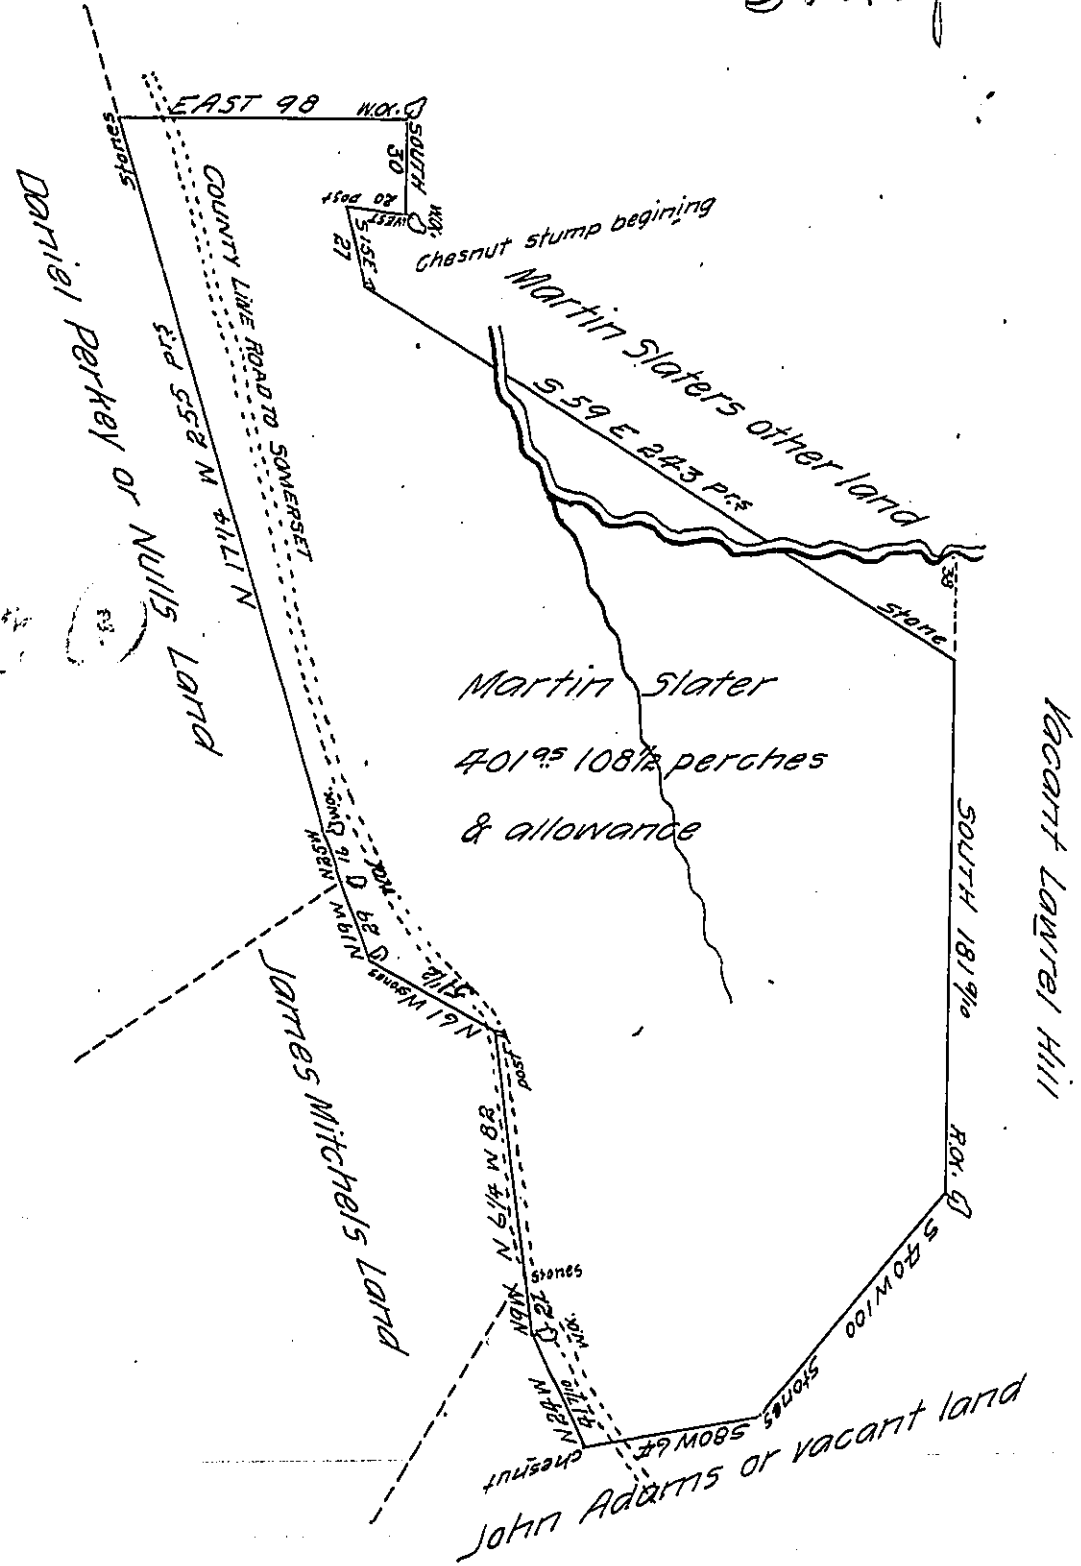

In pursuance of a warrant granted to Martin Slater bearing date February 19<sup>th</sup> 1813 surveyed on the 5<sup>th</sup> day of March following the above described tract of land containing four hundred ~~and~~ one acres & 108 1/2 perches & allowance proportioned at six per cent for roads &c. including a dwelling house & barn ~~and~~ together with other improvements thereon first commenced in the year 1784 situate on the waters of Roaring Run in Westmoreland & Fayette Counties

Andrew Porter Esquire  
 Surveyor General of Pa

P. James Murry D.S.

IN TESTIMONY that the above is a copy of the original remaining on file in the Department of Internal Affairs of Pennsylvania, made conformably to an Act of Assembly approved the 16th day of February 1833, I have hereunto set my hand and caused the Seal of said Department to be affixed at Harrisburg, this first day of February 1907

*Loac D Brown*  
 Secretary of Internal Affairs.