


George M. Reade

A-65-43

Q 20-2-00

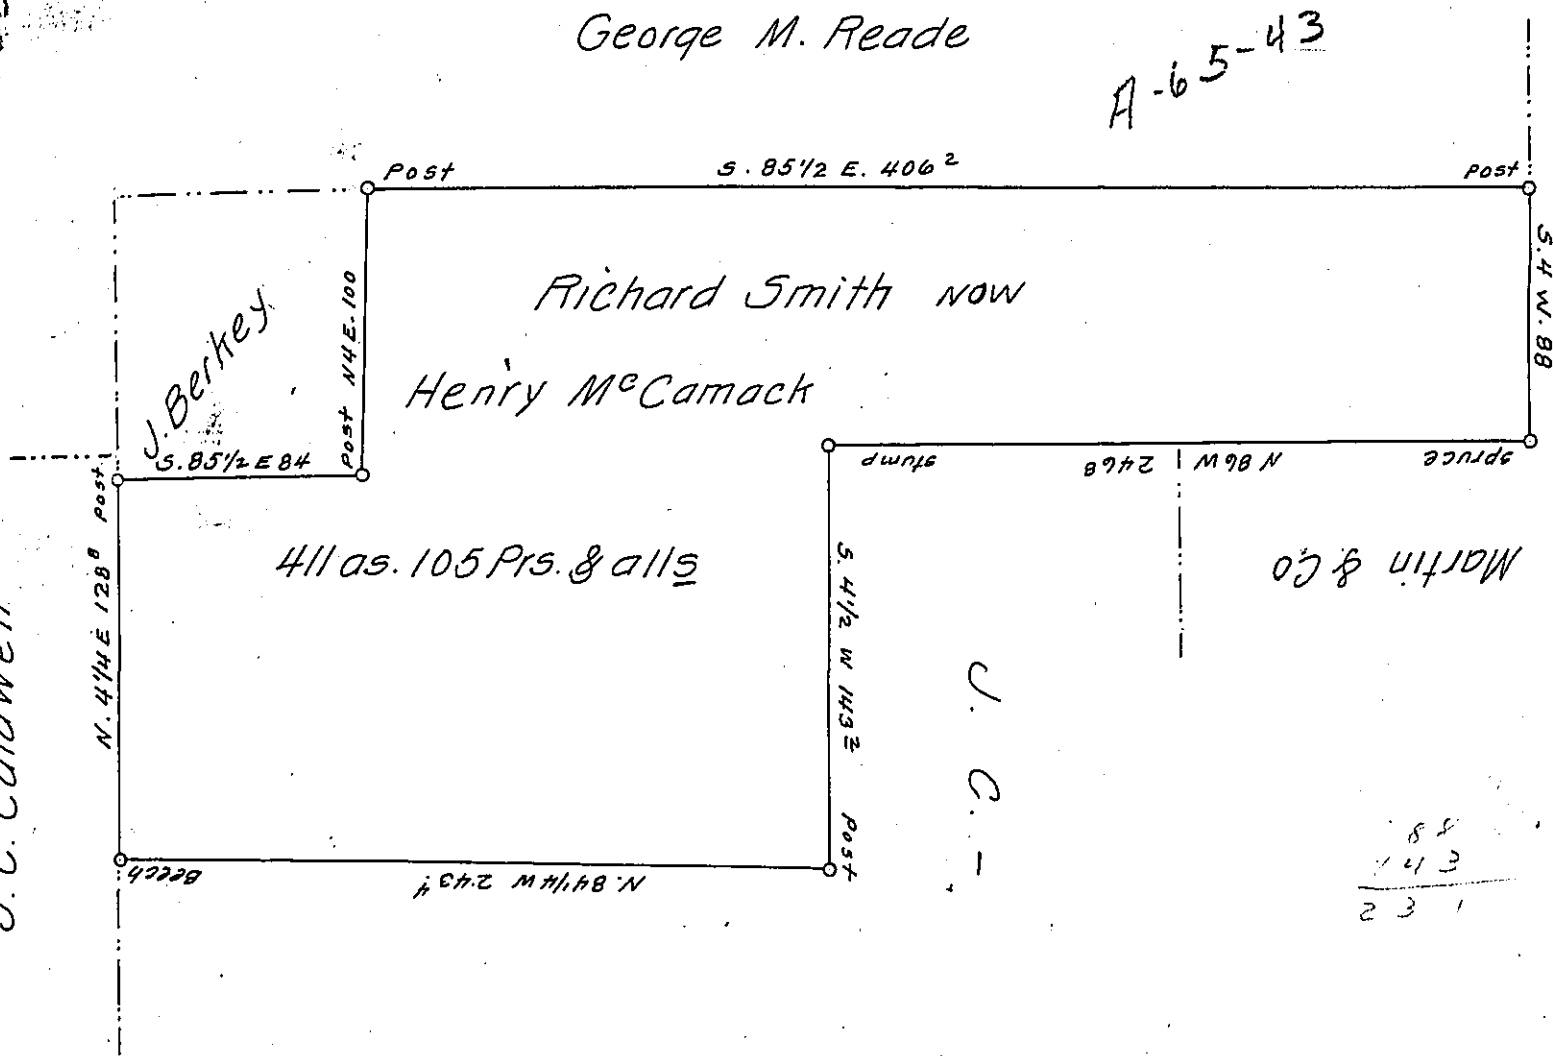

J. 14. 8. 50
J. C. Caldwell

A draft of a tract of land situated in the Township of — and County of Cambria, containing four hundred and Eleven acres One hundred and five perches and allowance of Six per cent for roads &c. Surveyed for heirs of Jeremiah McGonigal 24th December A.D. 1888 by (W. R. Frazer - C. E.) it being part of a larger tract of four hundred and forty acres and allowance. Originally Surveyed in pursuance of a Warrant granted to Richard Smith dated 15th March A.D. 1794.

Approved September 2^d 1889

To T. J. Stewart Esquire } Henry Scanlan -
Secretary of Internal Affairs }

IN TESTIMONY that the above is a copy of the original remaining on file in the Department of Internal Affairs of Pennsylvania, made conformably to an Act of Assembly approved the 16th day of February, 1833, I have hereunto set my Hand and caused the Seal of said Department to be affixed at Harrisburg, this fifteenth day of March 1907.

George D. Brown
Secretary of Internal Affairs.