


77
H75-94
5-192

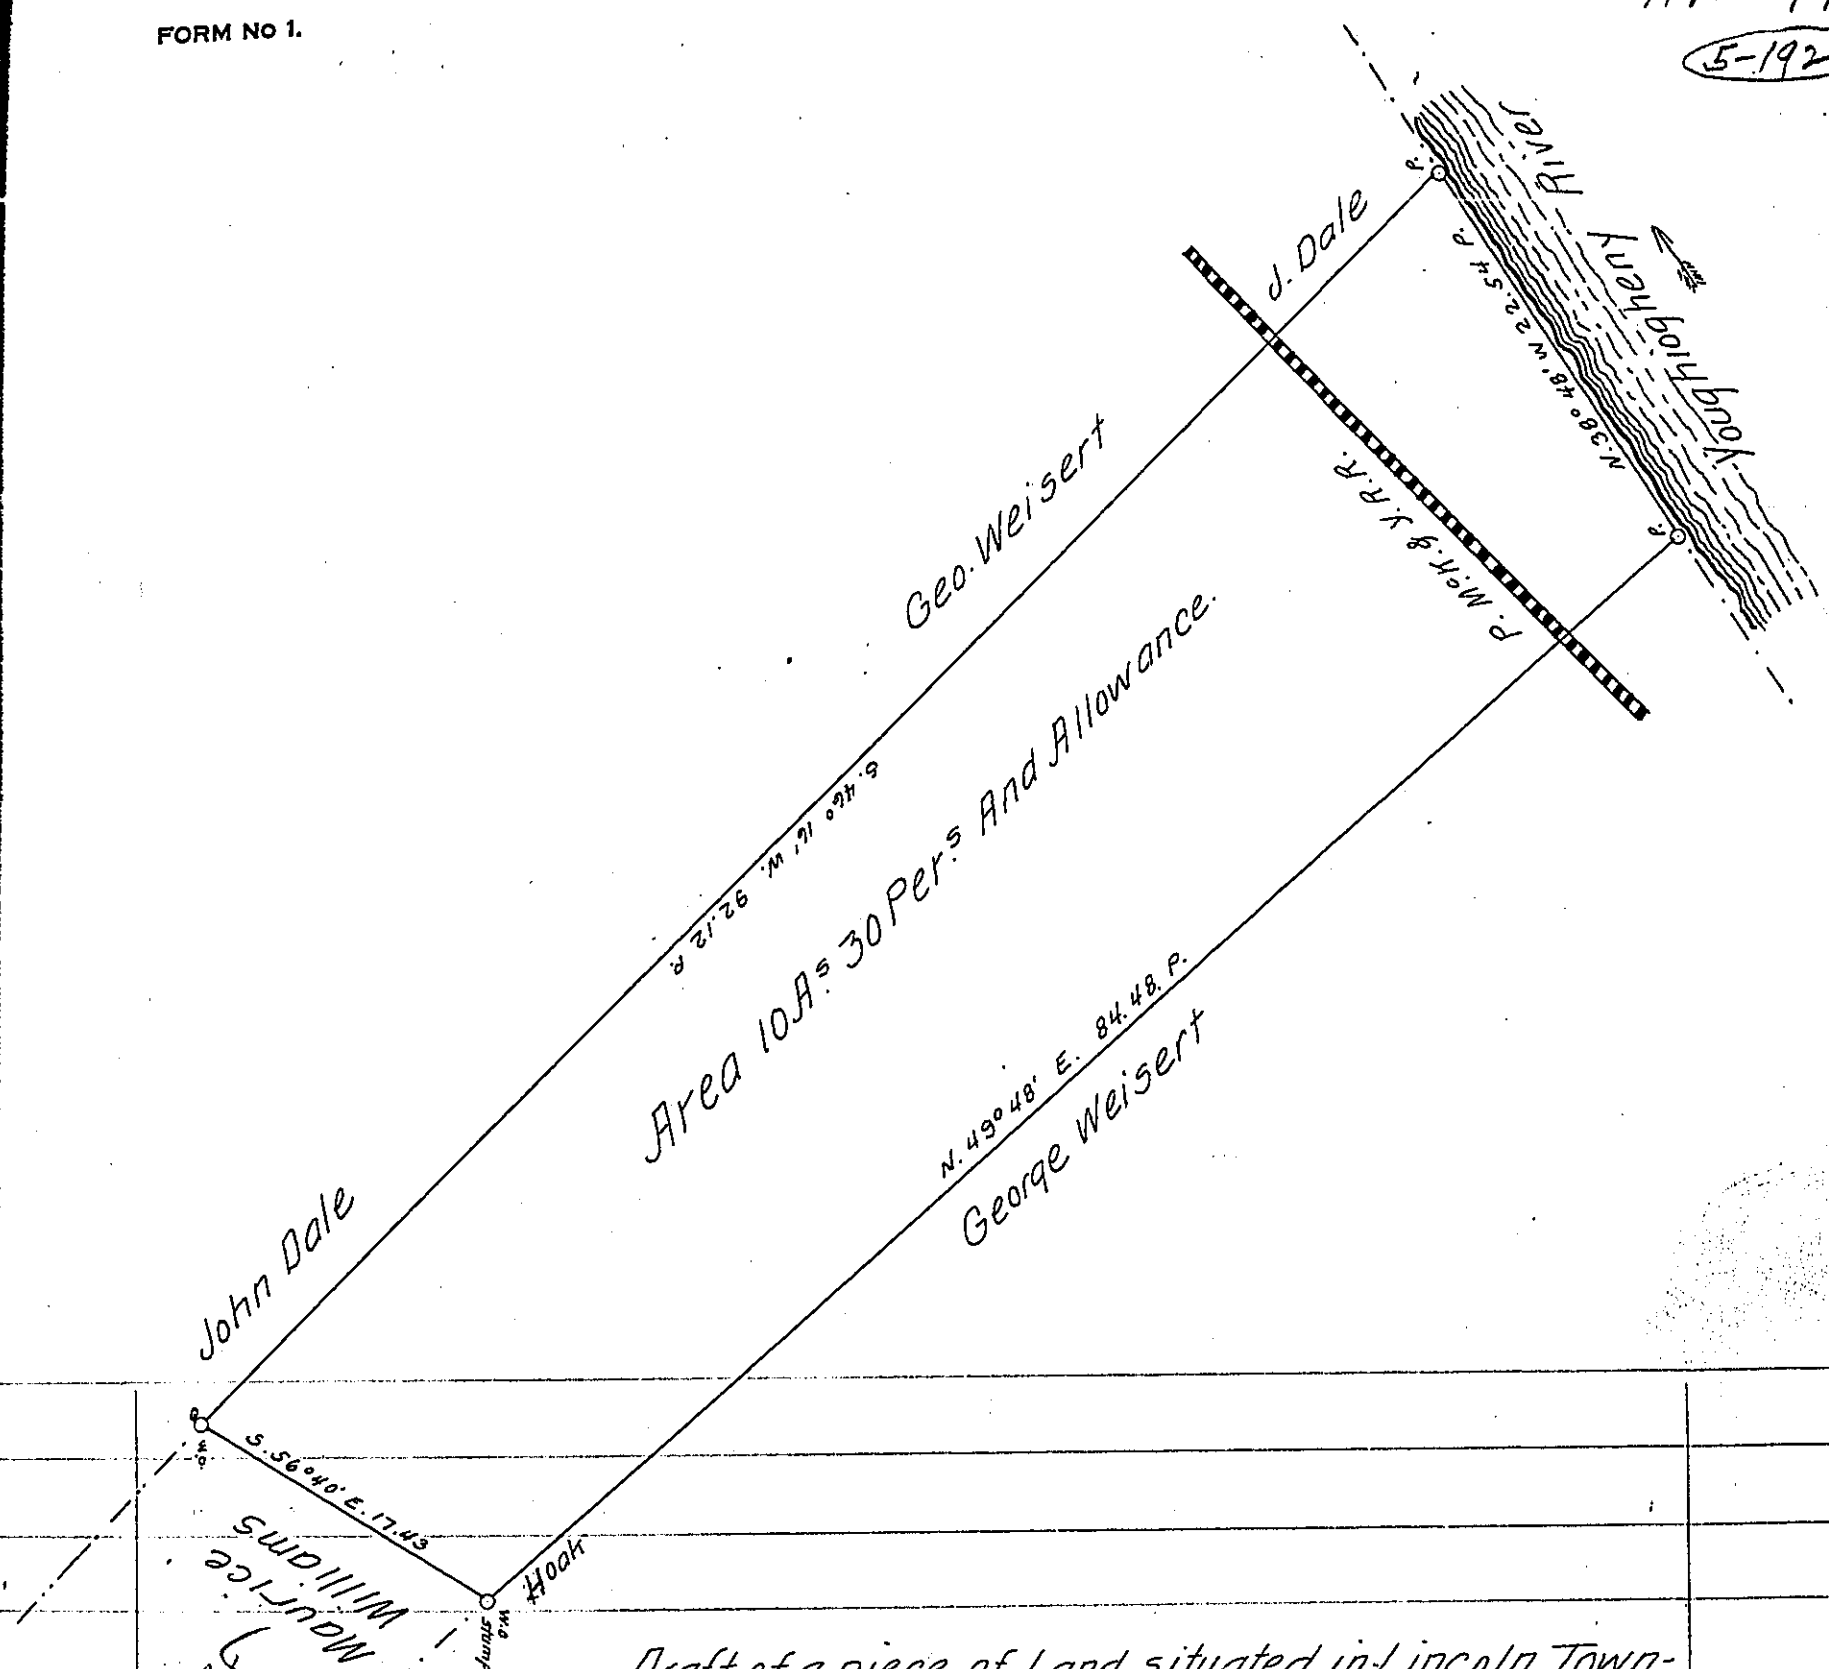

Page 76

Draft of a piece of Land situated in Lincoln Town-
 ship (formerly Elizabeth Township) Allegheny County Pa
 containing 10 Acres 30 Perches and allowance of 6 per ct for Roads.
 Surveyed for Margaret Weisert. November 2nd A.D. 1891. In pursu-
 ance of a warrant granted to Isaac Sharp. the 7th day of January A.D.
 1850.

To the Hon. Thos. J. Stewart.
 Secretary of Internal Affairs W. W. Shaw D. S.
 Approved Chas. Davis Co. Surveyor.

IN TESTIMONY that the above is a copy of the original remaining on file in
 the Department of Internal Affairs of Pennsylvania, made
 conformably to an Act of Assembly approved the 16th day of
 February, 1833, I have hereunto set my Hand and caused
 the Seal of said Department to be affixed at Harrisburg,
 this fifteenth day of March 1907.

Isaac D. Brown
 Secretary of Internal Affairs.