


N.  
Scale 60 rods = 1 inch

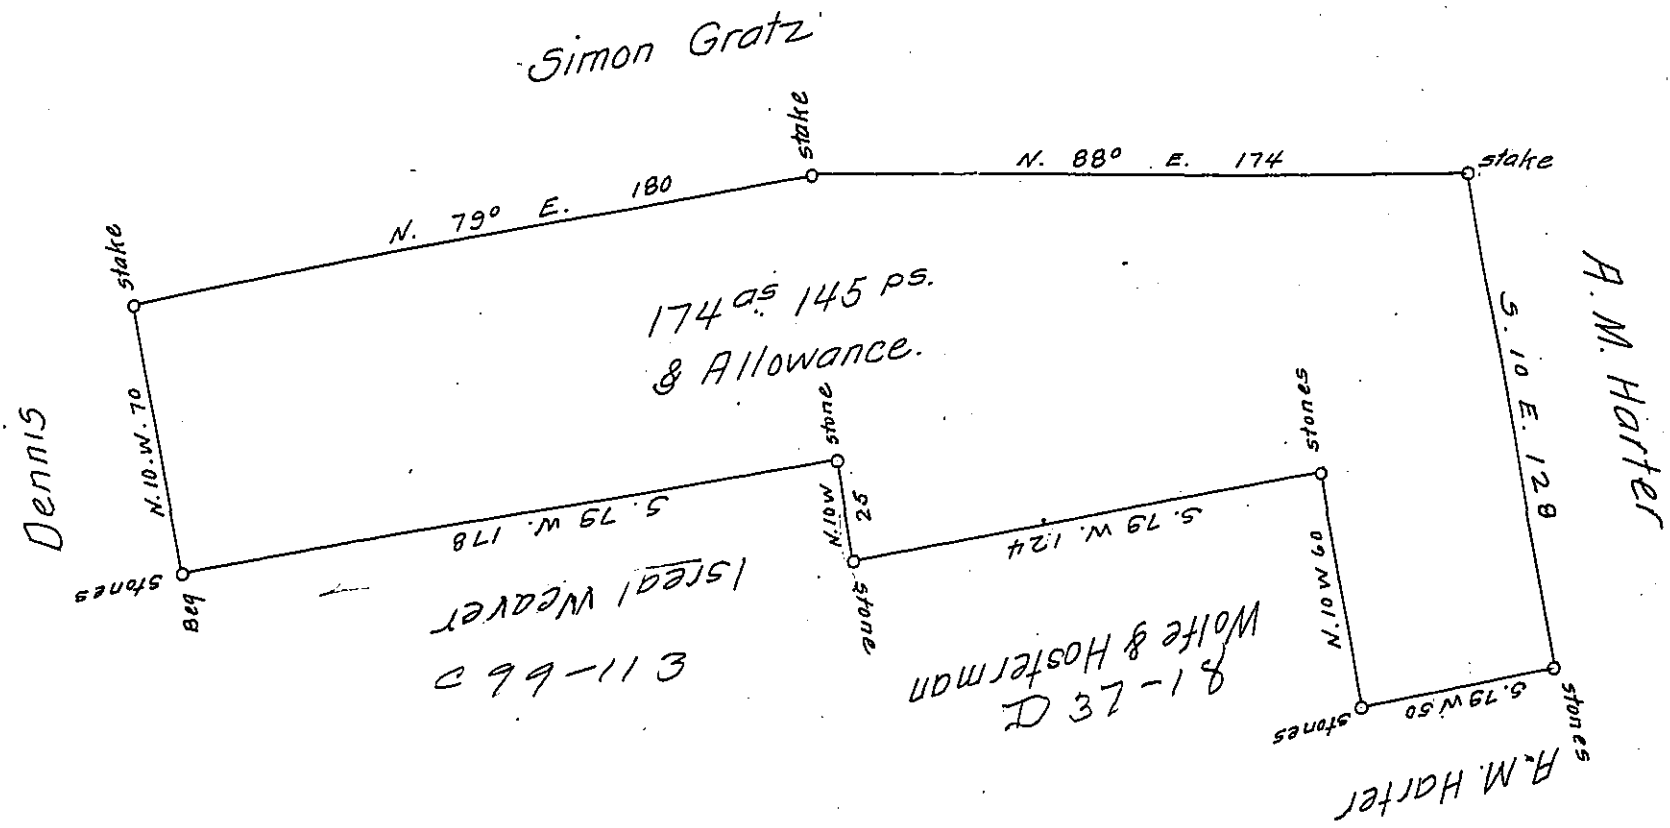

A Draft of a tract of land situated in the Township of Haines and County of Centre, containing One hundred Seventy four acres, 145 perches and allowance of six percent for roads, etc. Surveyed the 3<sup>rd</sup> day of April 1902, in pursuance of a warrant granted to William Snyder, dated the 25<sup>th</sup> day of June, <sup>1894</sup> 1894.

To James W. Latta, Esq., } H. B. Hering  
 Secretary of Internal Affairs } County Surveyor.

IN TESTIMONY that the above is a copy of the original remaining on file in the Department of Internal Affairs of Pennsylvania, made conformably to an Act of Assembly approved the 16th day of February, 1833, I have hereunto set my Hand and caused the Seal of said Department to be affixed at Harrisburg, this twentieth day of March 1907.

*Loac R. Simon*  
 Secretary of Internal Affairs.