


FORM NO 1.
Beginning

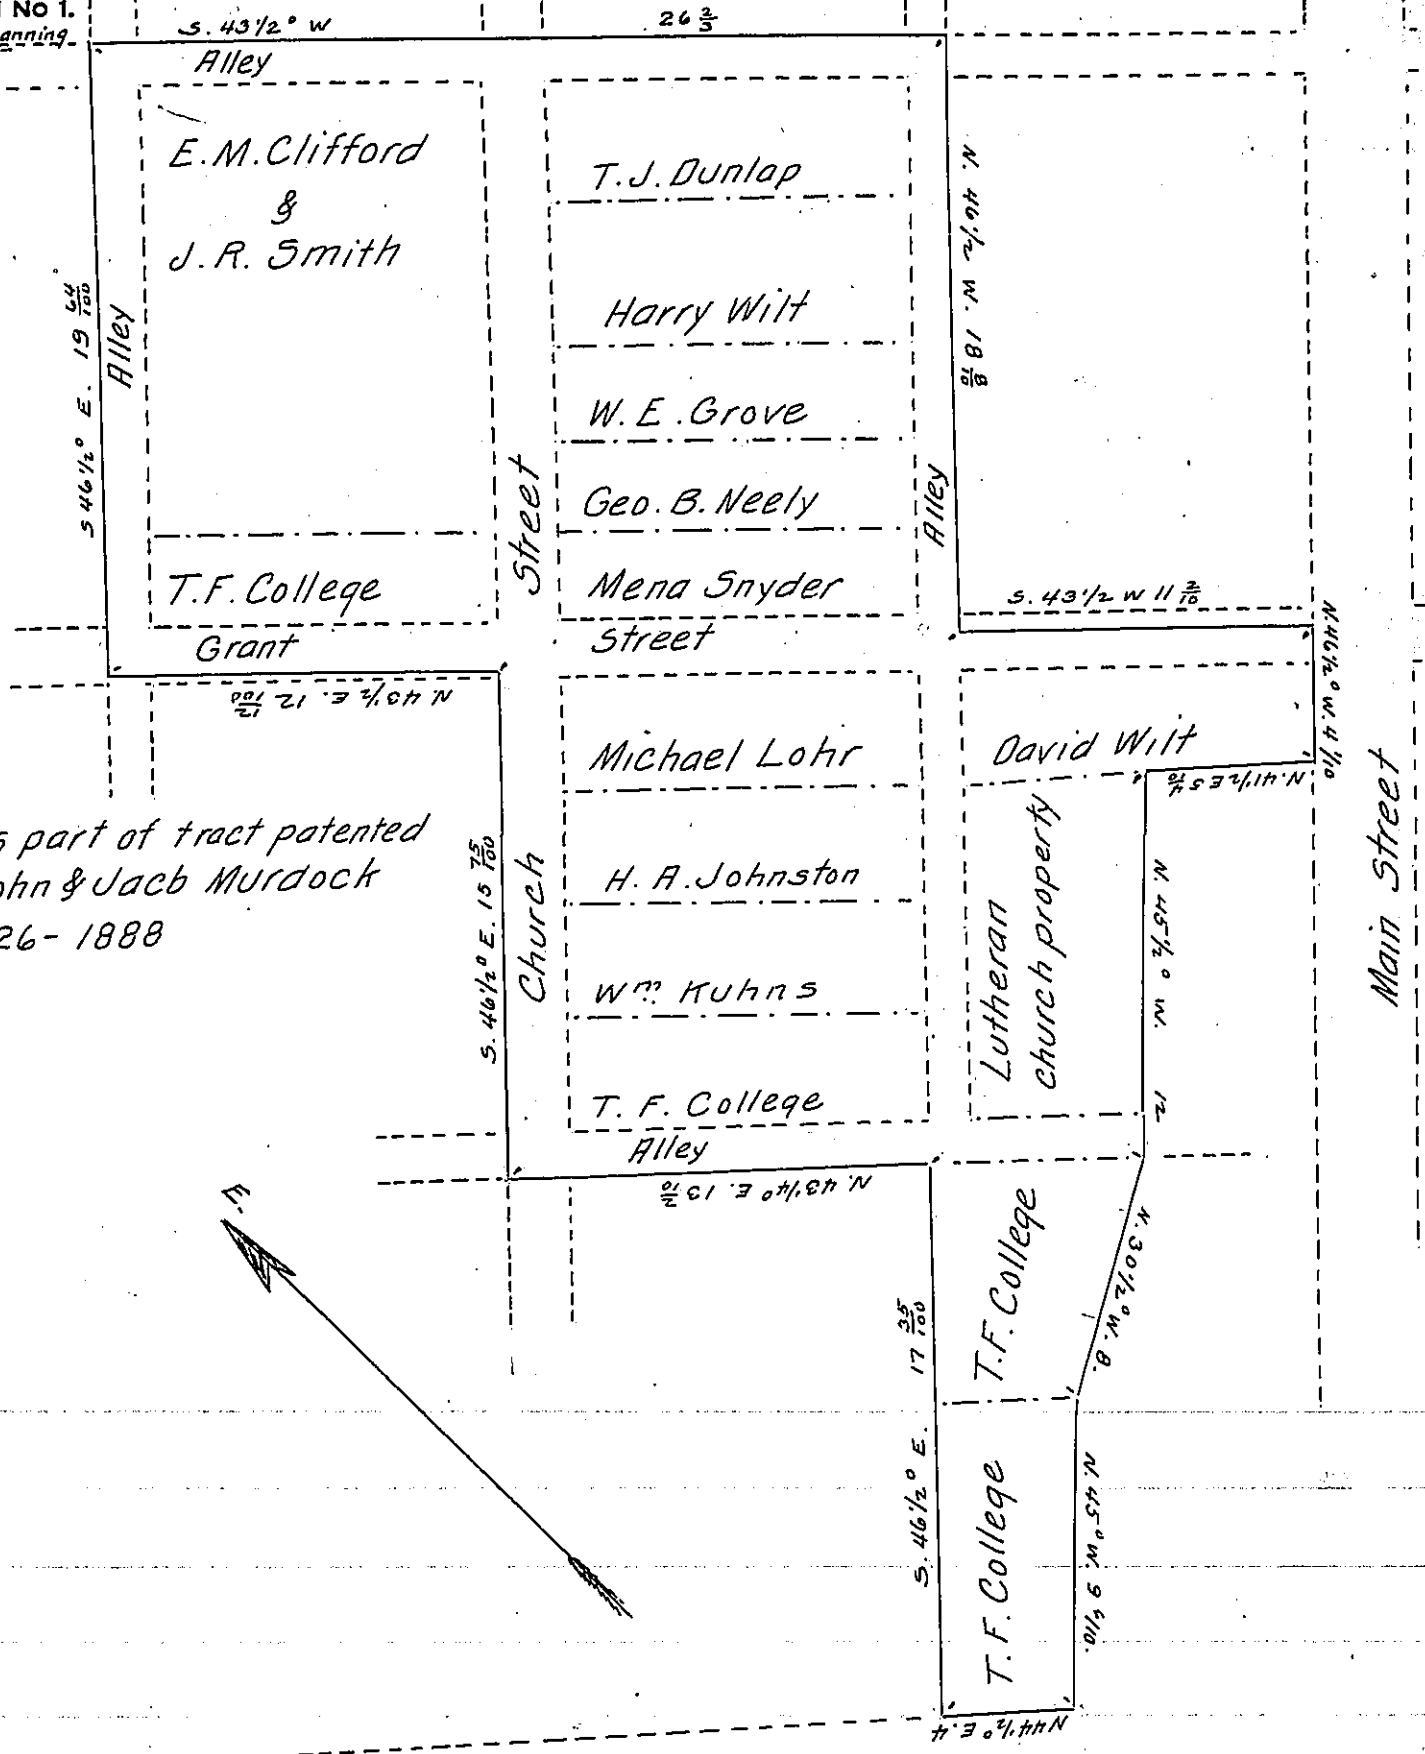

This part of tract patented
by John & Jacob Murdock
Nov. 26- 1888

Surveyed the above described tract of land. Situate in Ligonier Bor-
ough Westmoreland county Pa. Containing Five Acres and Eightyfour
perches and Allowance of 6 per cent. It being a part of a larger tract
of land. Warranted to Gen. Arthur St. Clair on the 3rd day of Nov. 1773.

W. H. Matthews
Surveyor.

April 22nd 1900.

IN TESTIMONY that the above is a copy of the original remaining on file in
the Department of Internal Affairs of Pennsylvania, made
conformably to an Act of Assembly approved the 16th day of
February, 1833, I have hereunto set my Hand and caused
the Seal of said Department to be affixed at Harrisburg,
this seventh day of March 1907.

Loac D. Brown
Secretary of Internal Affairs.