


FORM No. 1.

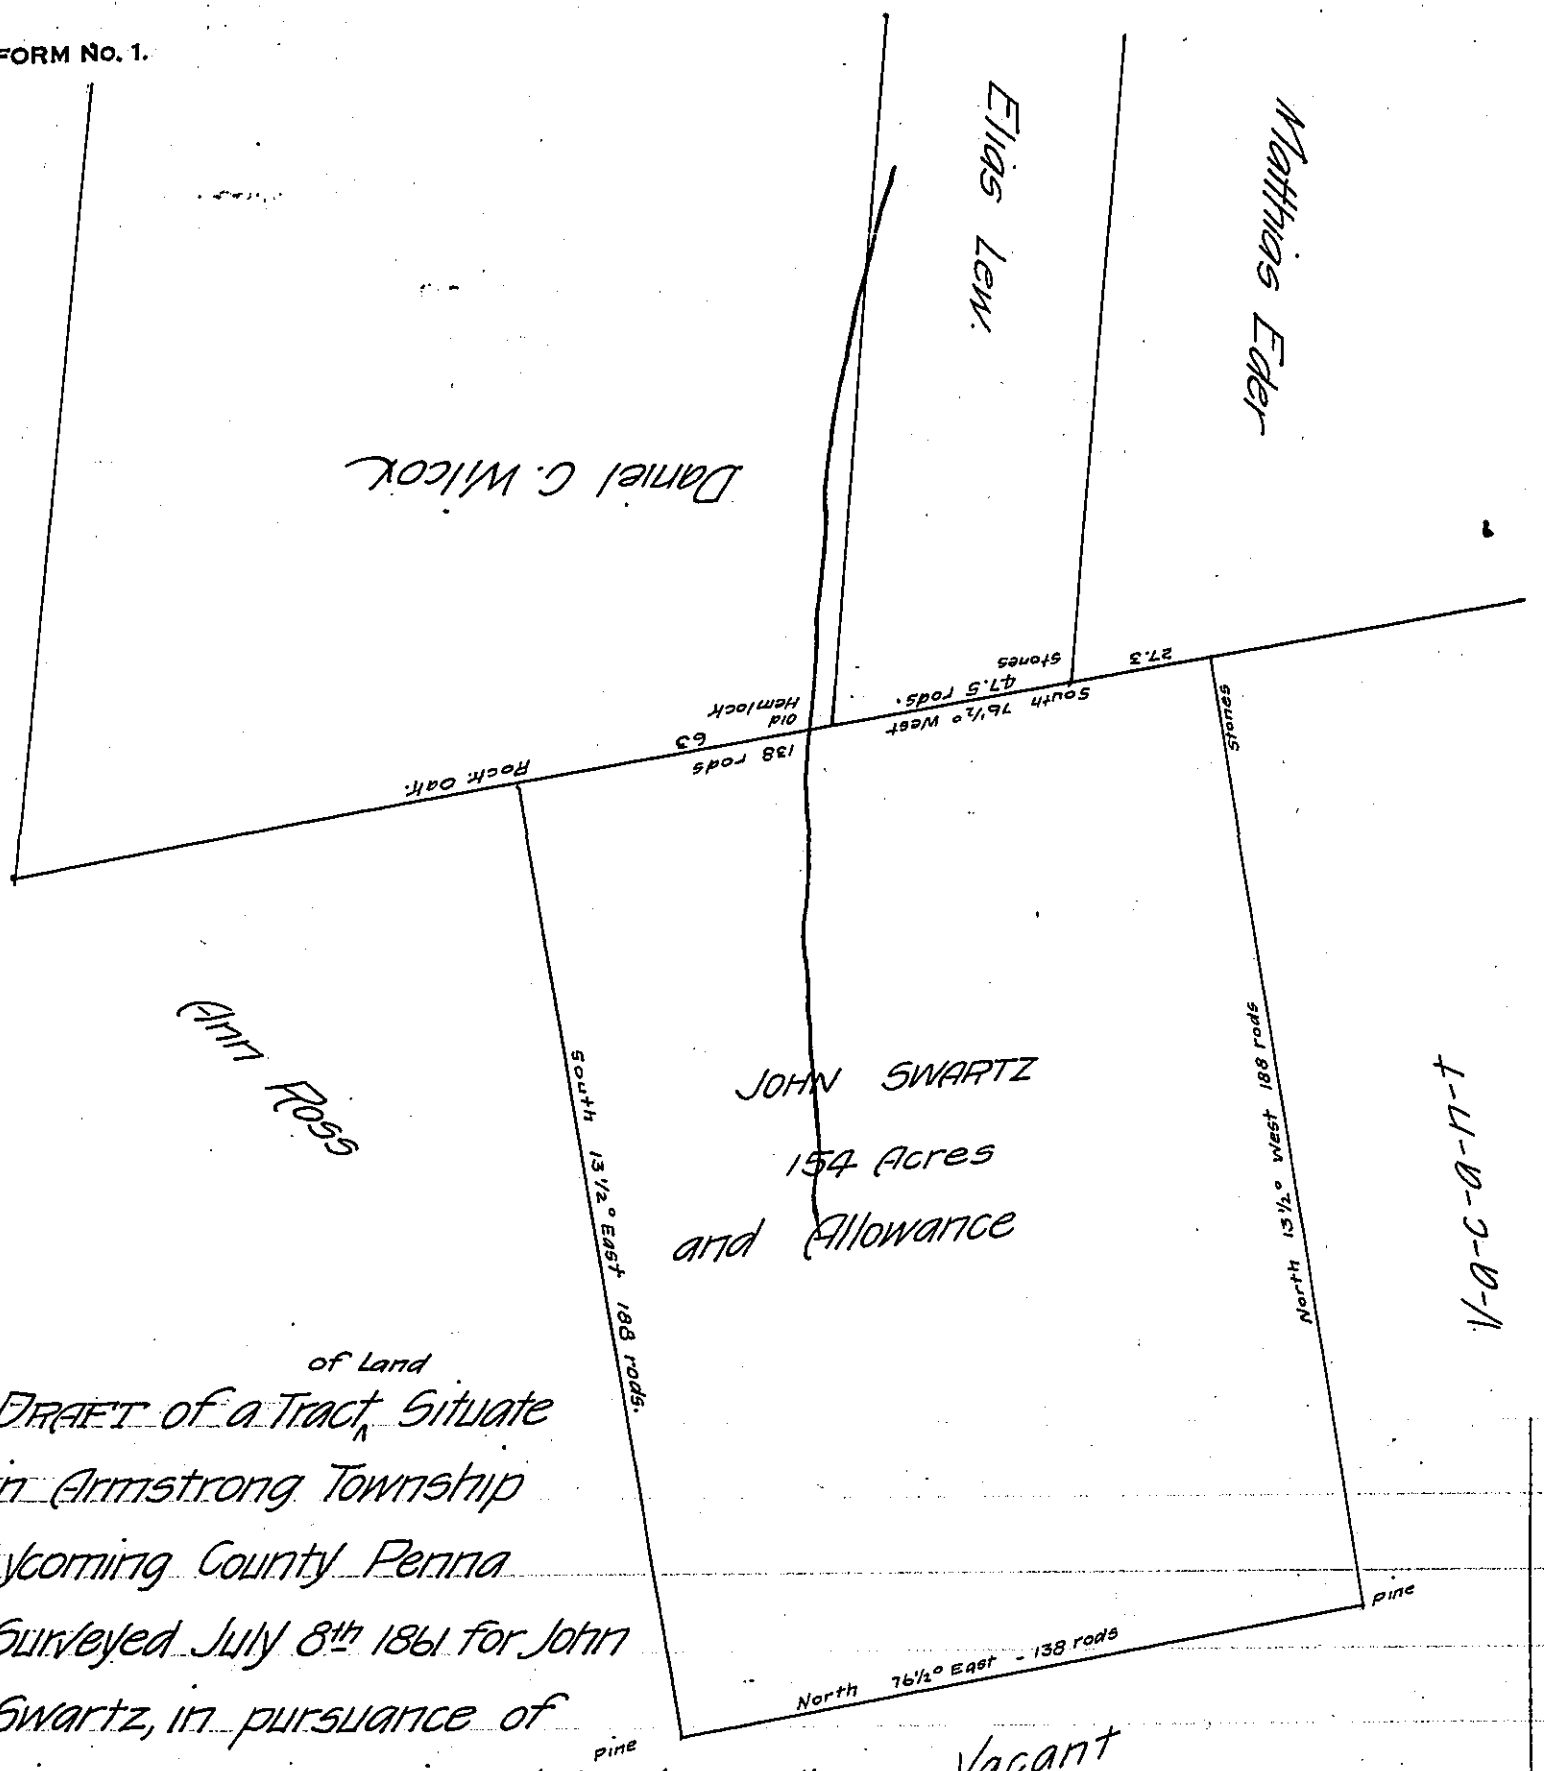

of Land  
 DRAFT of a Tract Situate  
 in Armstrong Township  
 Lycoming County Penna  
 Surveyed July 8<sup>th</sup> 1861 for John  
 Swartz, in pursuance of  
 his Warrant bearing date June 6<sup>th</sup> 1861  
 containing One hundred & fifty four Acres & Allowance of  
 6 per Cent  
 To W. H. Keim Esqr  
 Surveyor General

Vacant  
 C. J. Kinky C.S.

IN TESTIMONY that the above is a copy of the original remaining on file in the Department of Internal Affairs of Pennsylvania, made conformably to an Act of Assembly approved the 16th day of February 1833, I have hereunto set my hand and caused the Seal of said Department to be affixed at Harrisburg, this thirtieth day of April 1907.

*Isaac B. Brown*  
 Secretary of Internal Affairs.