


FORM NO. 1.

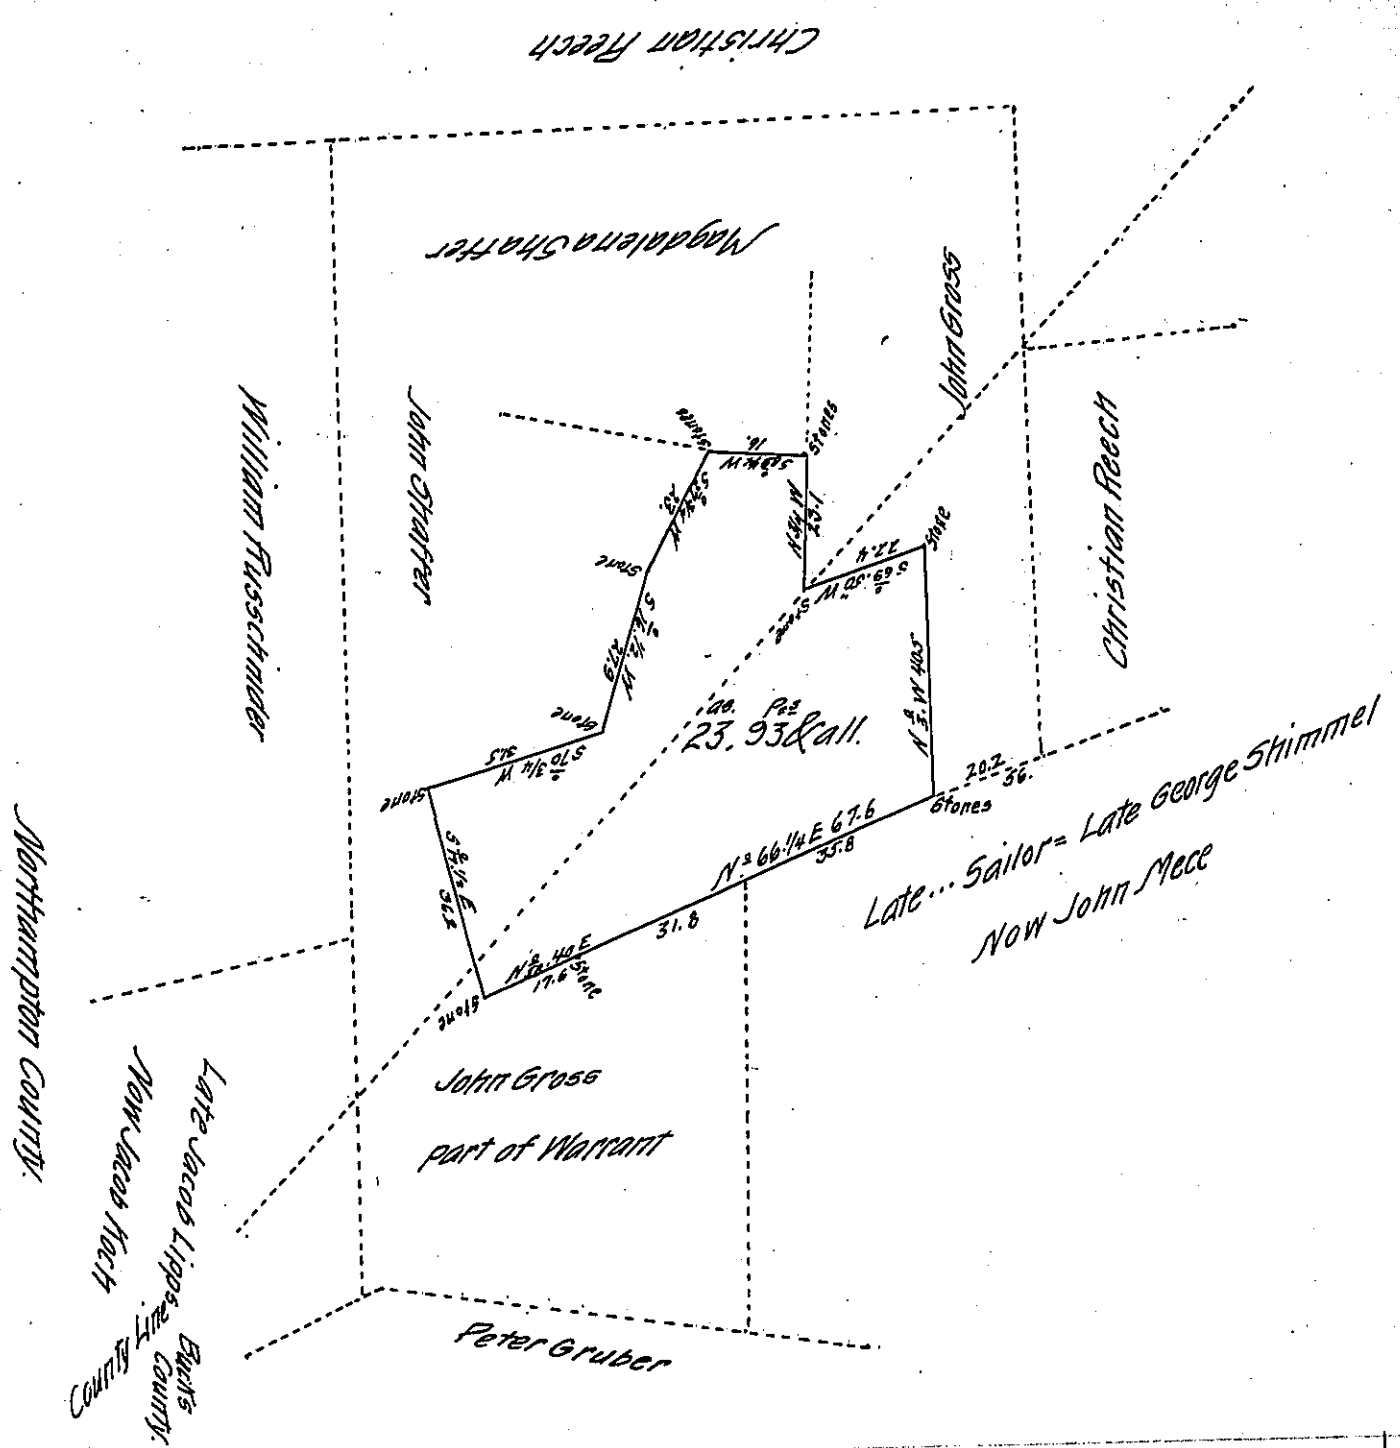

*Draught of a tract of land, situate, part in the Township of Springfield County of Bucks and part in the Township of Lower Saucon County of Northampton, containing Twenty three Acres, ninety three perches and the usual allowance of six Per Cent 4/100. Being part of One hundred fourteen Acres and one hundred perches, the usual allowance 4/100. Originally surveyed to William Teel. By Virtue of a Warrant dated the 9<sup>th</sup> day of March A.D. 1744.*

*Surveyed off for Philip Muschnitz October the 16<sup>th</sup> A.D. 1822:*

*To Samuel Cochran Esq.*

*Per Caleb Faulter D.S.*

*Surveyor General.*

*IN TESTIMONY that the above is a copy of the original remaining on file in the Department of Internal Affairs of Pennsylvania, made conformably to an Act of Assembly approved the 16th day of February 1833, I have hereunto set my hand and caused the Seal of said Department to be affixed at Harrisburg, this thirtieth day of April 1907*

*Loac B. Brown*  
Secretary of Internal Affairs.