


C24-70

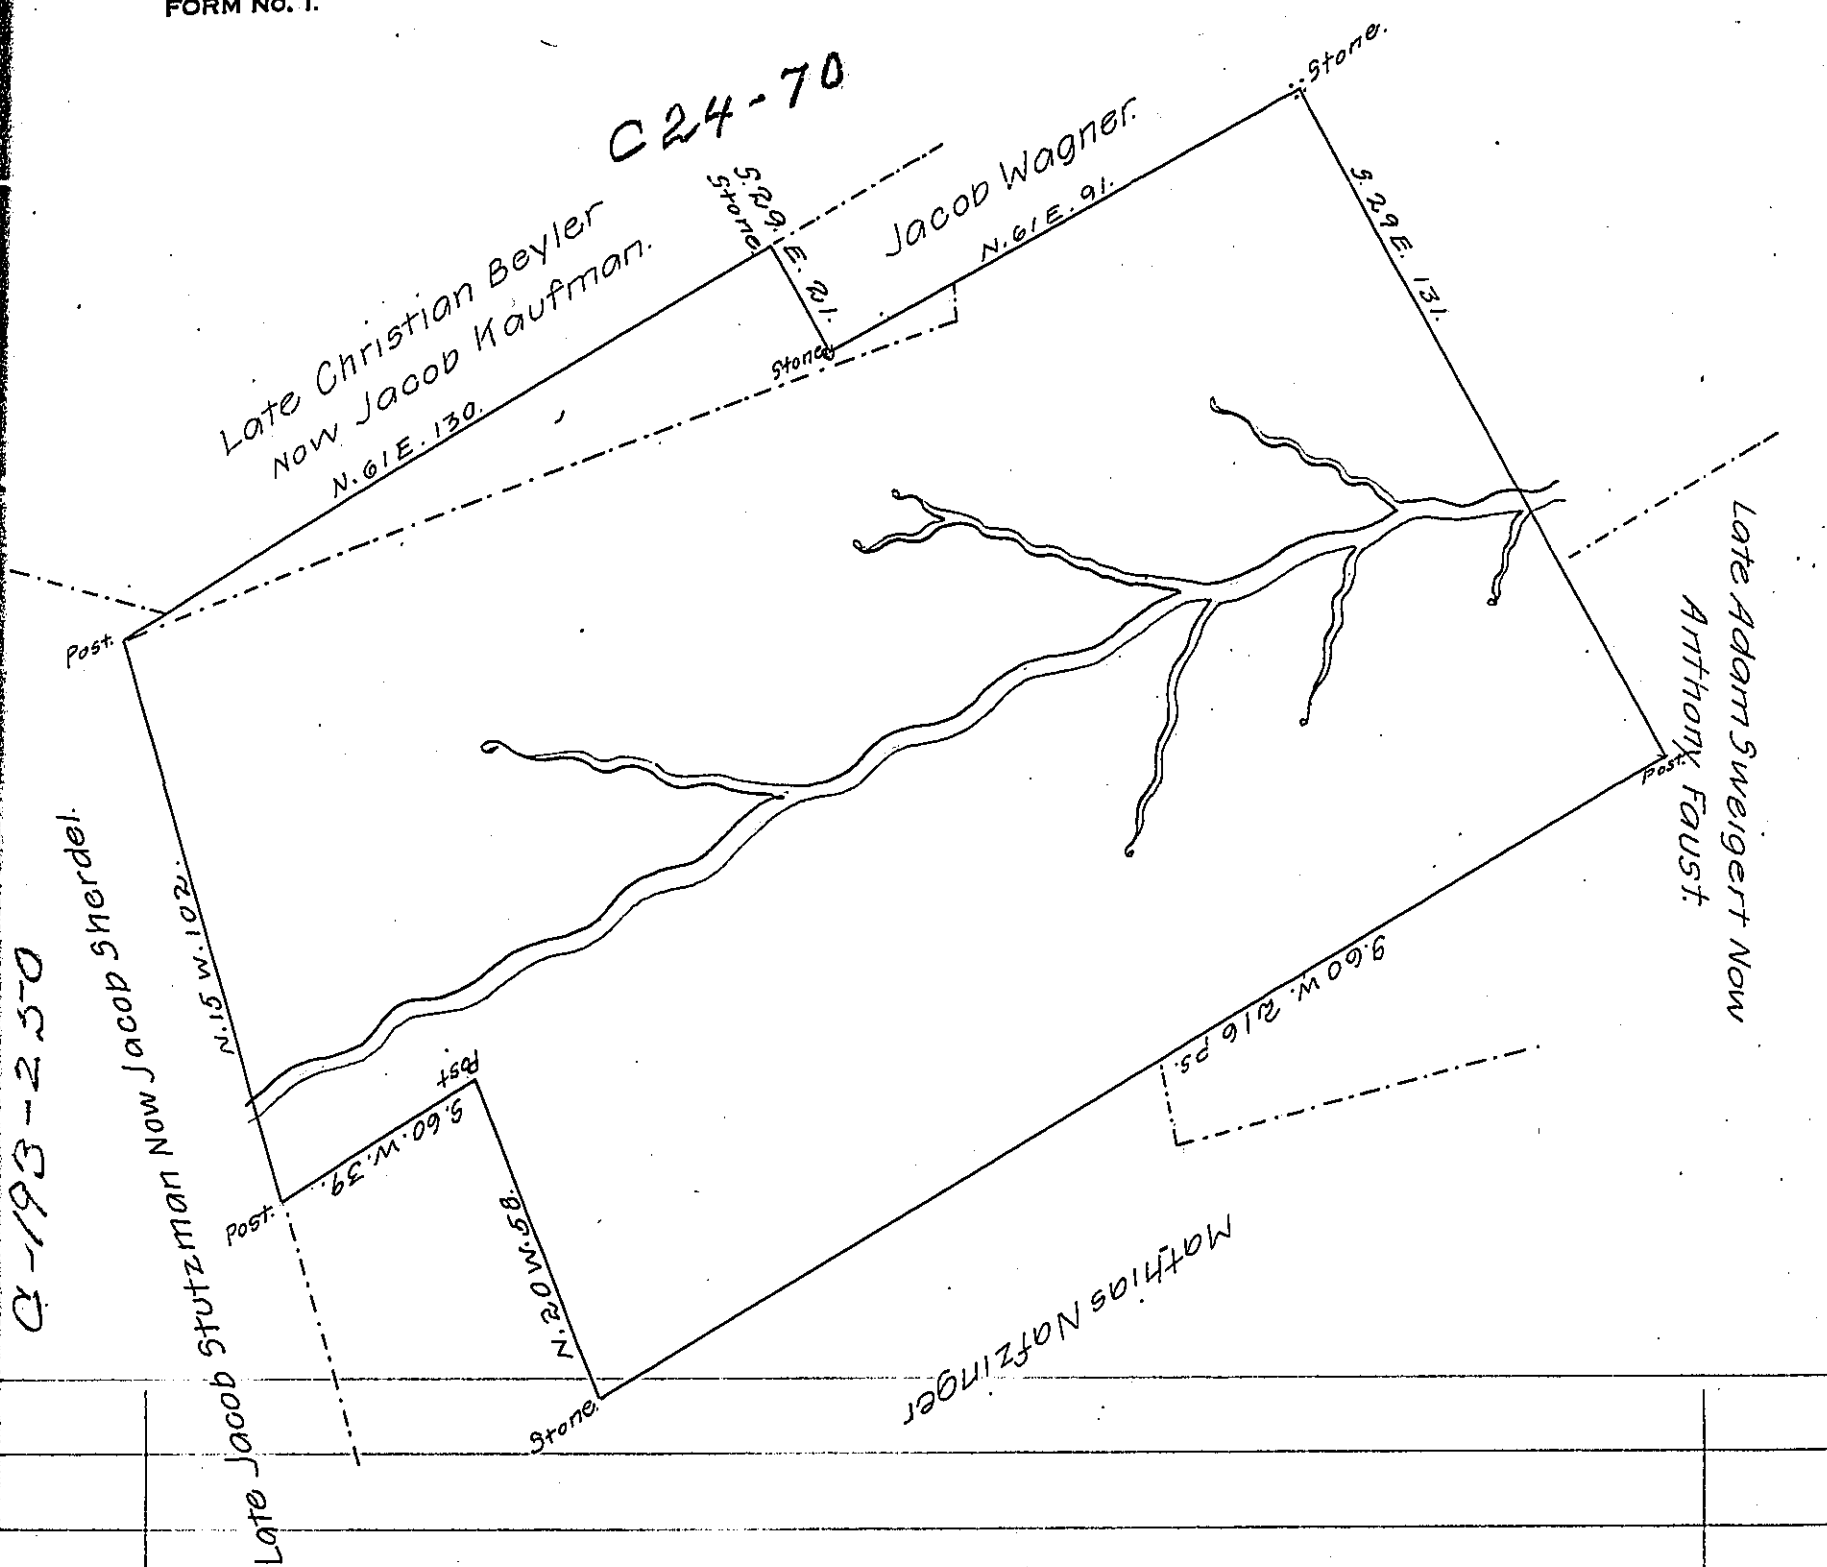

C-193-250

In Pursuance of an Order from the Honourable the Board of property Dated the 29 Day of May 1797 Resurveyed the 15th Day of September following unto Christian Stutzman the Above Described Tract of Land Situate in Bern Township in the County of Berks Containing 193<sup>95</sup> 37 ps. & Allowance of Six  $\frac{1}{2}$  Cent for Roads.

Geo. Eckert, junr D.S.

To Danl Brogdhead, Esqr  
 Surveyor Genl of Pennsylvania

IN TESTIMONY that the above is a copy of the original remaining on file in the Department of Internal Affairs of Pennsylvania, made conformably to an Act of Assembly approved the 16th day of February 1833, I have hereunto set my hand and caused the Seal of said Department to be affixed at Harrisburg, this thirtieth day of March, 1907.

*Loach B. Brown*  
 Secretary of Internal Affairs.