


62-95-296

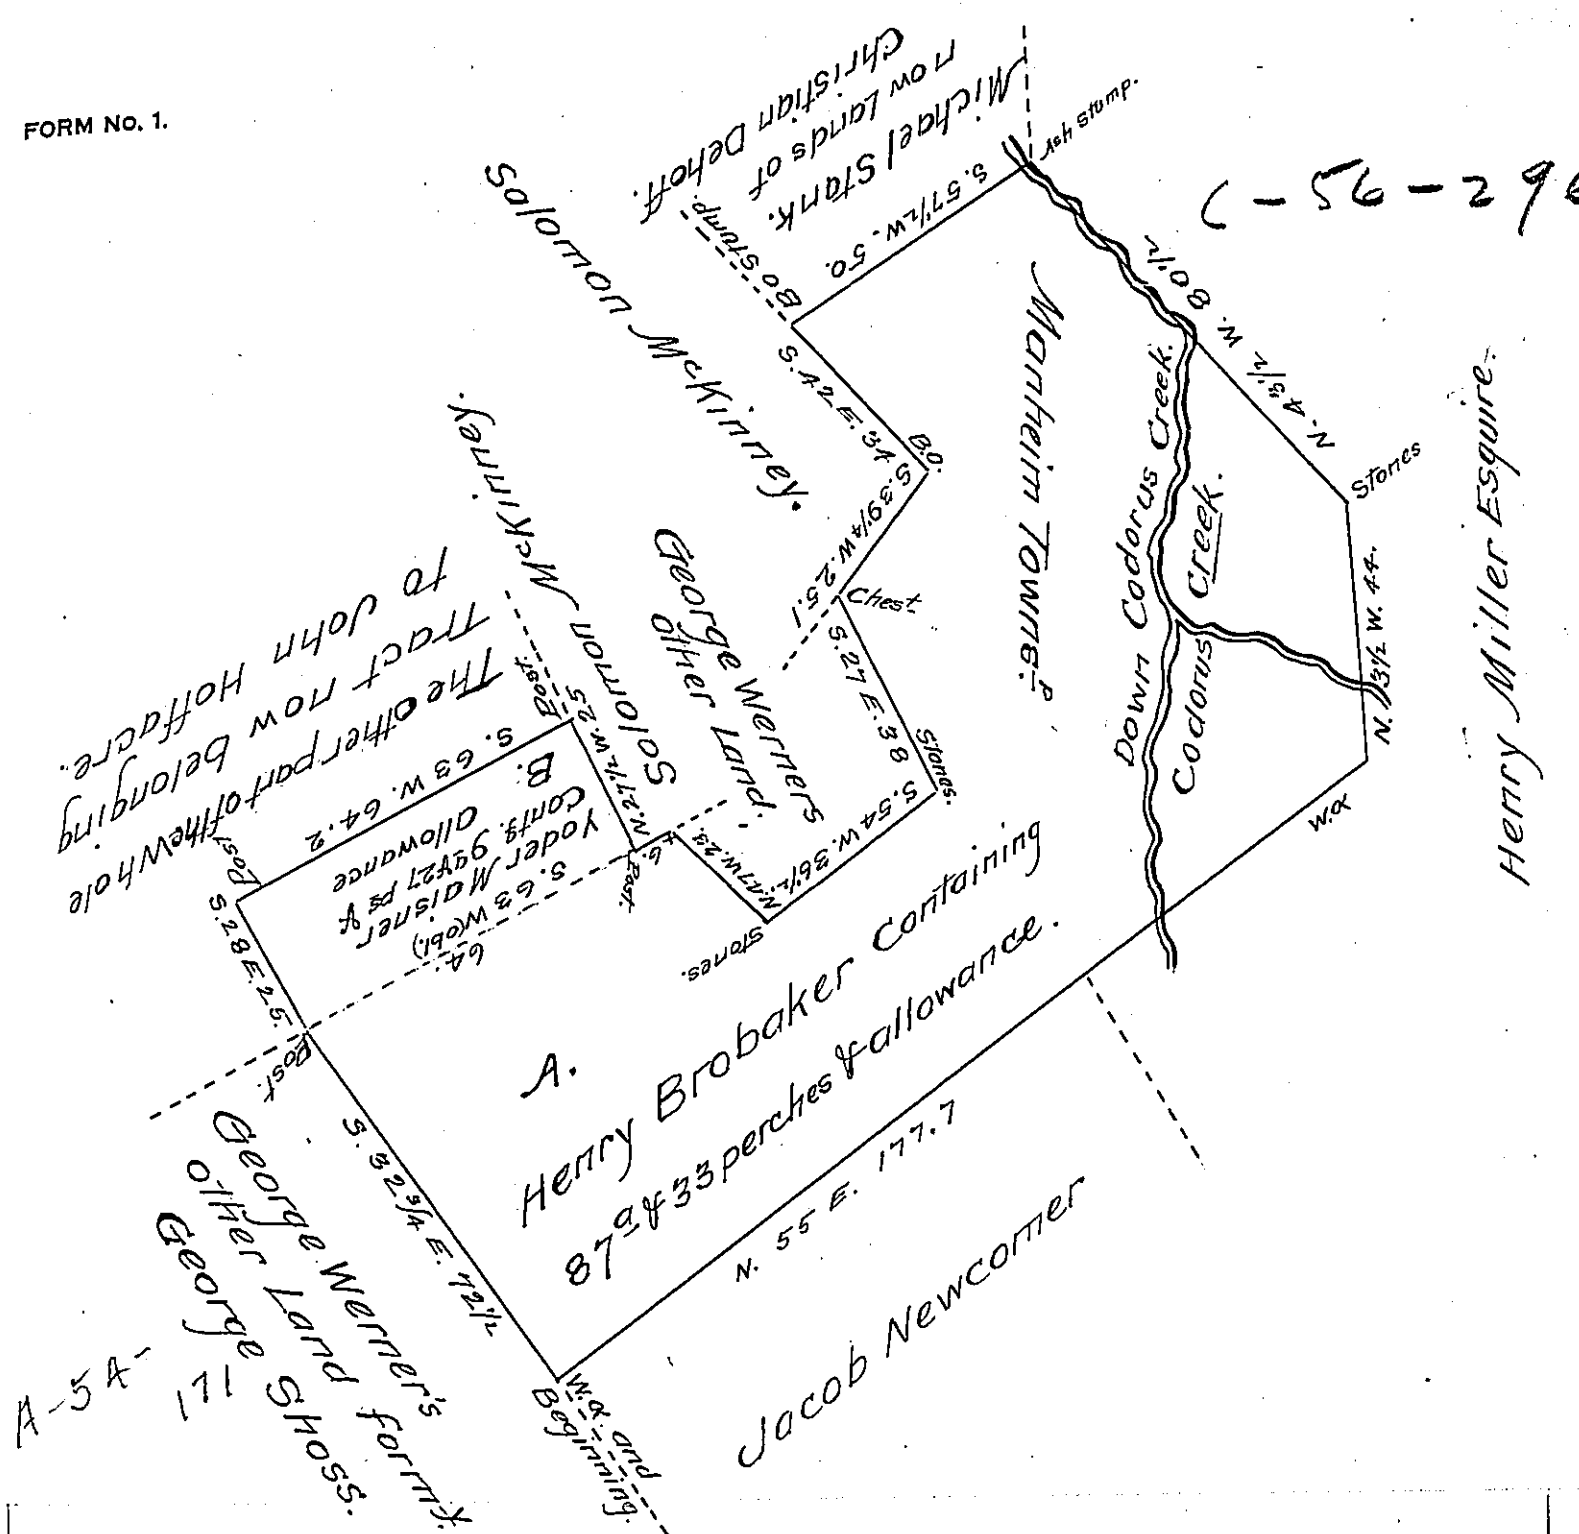

SITUATE in Manheim and Codorus Townships in the County of York the part A, containing as above set forth 87° (obl.) 3 perches & allowance. Originally surveyed (obliterated) Brobaker on the 27<sup>th</sup> day of November 1767 By Order No 38<sup>copy</sup> dated June 3<sup>d</sup>. 1767. That part - where the letter B, is placed containing 9° & 27 Perches and allowance being part of a larger Tract of Land which was originally surveyed by Archibald McClean late D.S. on the 18<sup>th</sup> day of November 1767. for Yoder Maisner by Order No 4382 dated September 19<sup>th</sup> A.D. 1767 - Resurveyed and divided off as above set forth the 23<sup>d</sup> & 24<sup>th</sup> days of November Anno Domini 1807 at the Request of George Werrler the present owner. For Jacob Spangler D.S. Peter Spangler

IN TESTIMONY that the above is a copy of the original remaining on file in the Department of Internal Affairs of Pennsylvania, made conformably to an Act of Assembly approved the 16th day of February 1833, I have hereunto set my hand and caused the Seal of said Department to be affixed at Harrisburg, this eighteenth day of April 1907.

*Lois B. Brown*  
Secretary of Internal Affairs.