


FORM NO. 1.

Lemuel Pearson

Samm McGINNIS

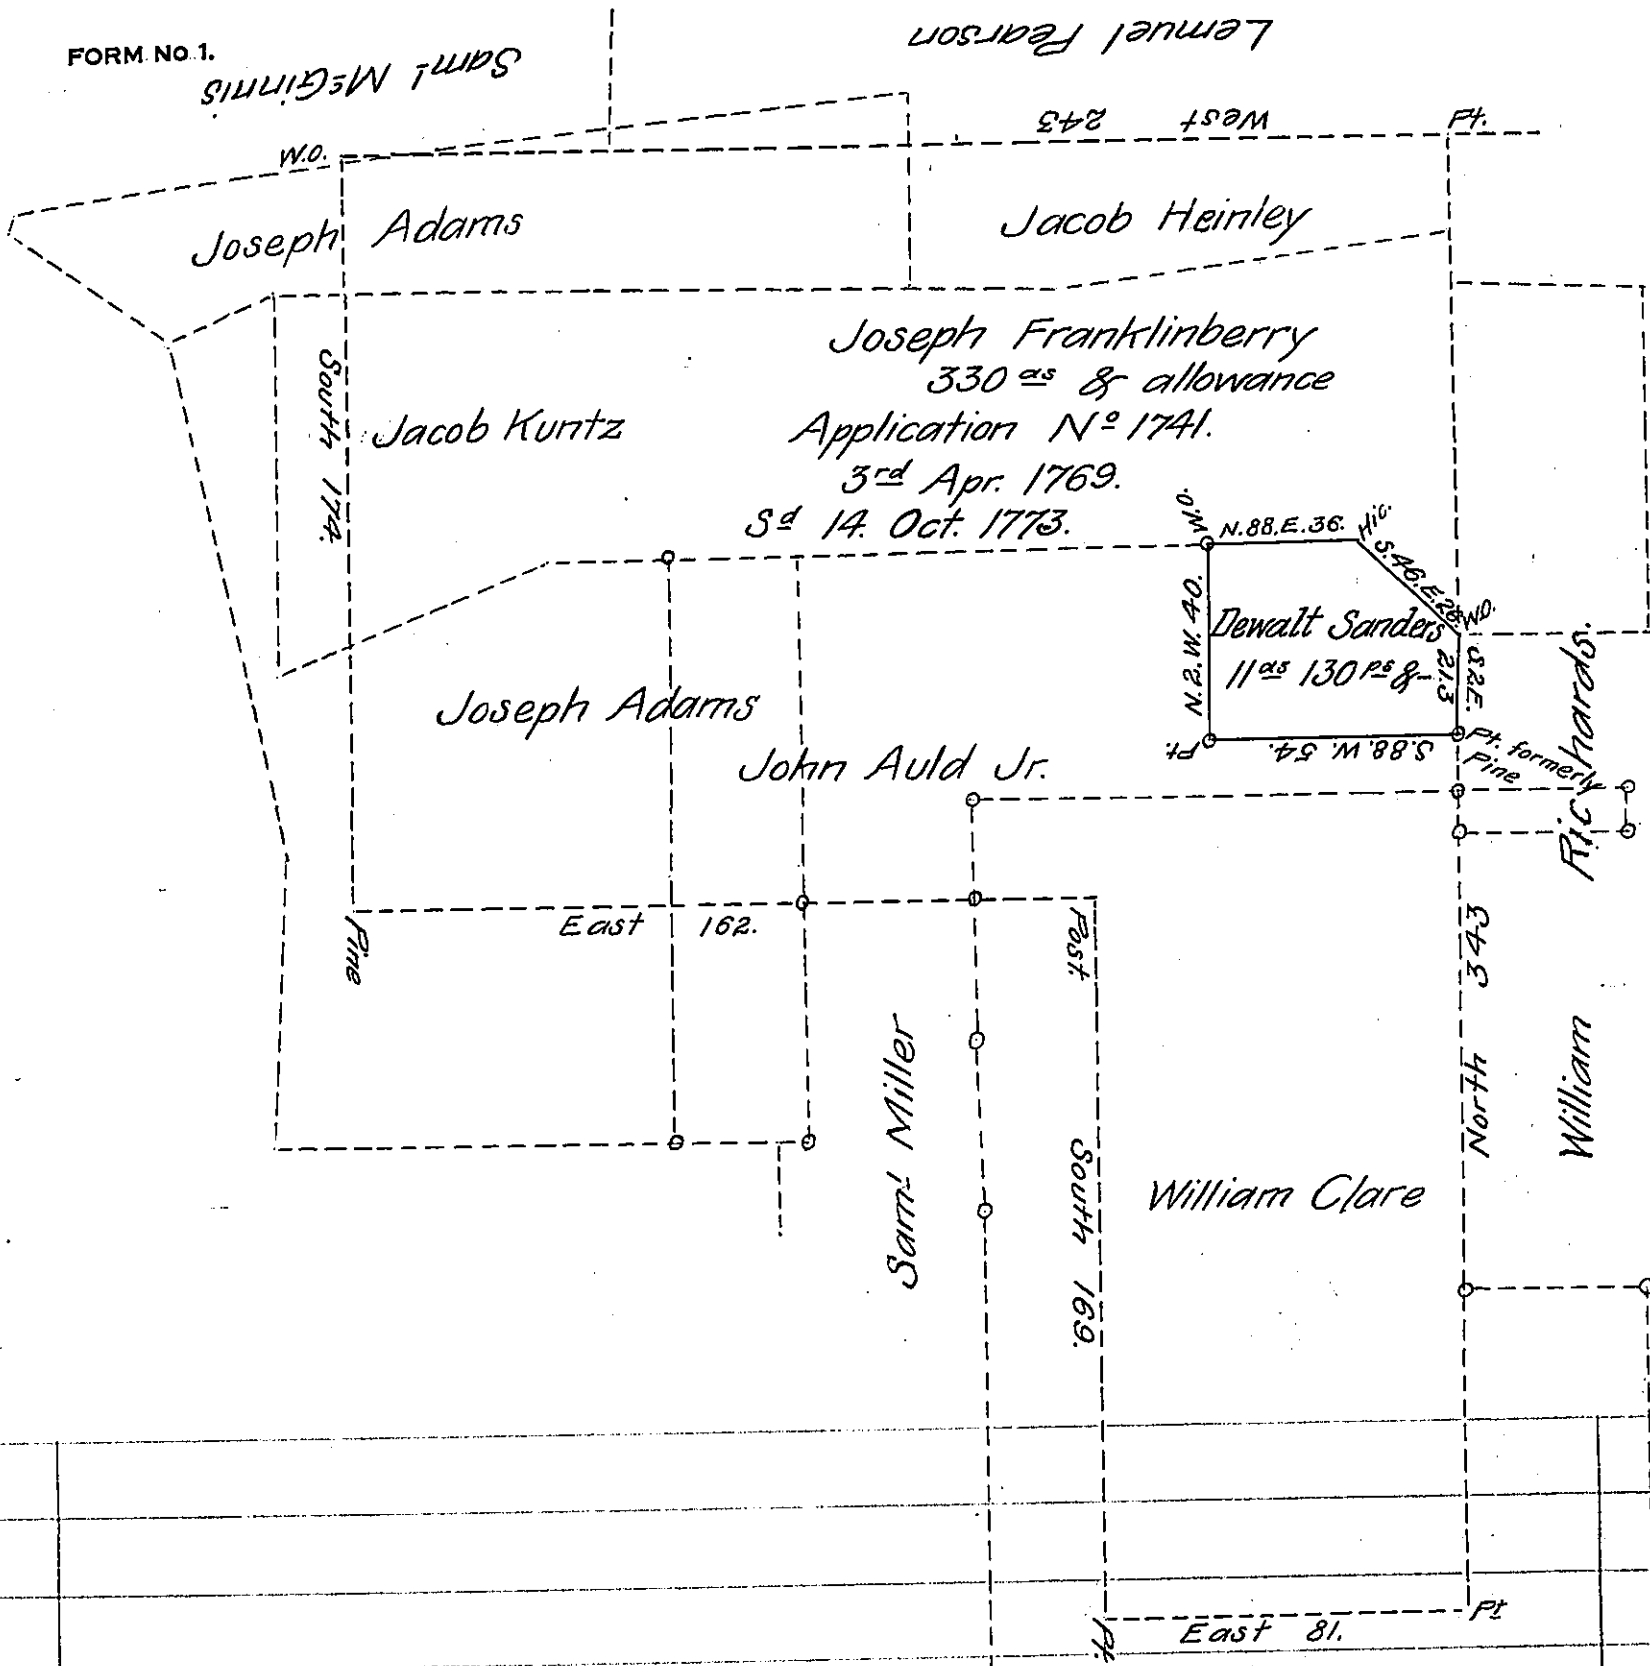

Draft of a tract of land situate
 in White Deer township, Union County, Containing Eleven Acres,
 and one hundred and thirty perches & Allowance of Six per Ct
 for Roads &c. Surveyed the 1st day of September A.D. 1873. for
 Dewalt Sanders, being part of a larger tract of 330^{ac} &c. as
 represented on diagram in black dotted lines, Surveyed to Joseph
 Franklinberry, the 14th day of Oct. 1773. on application N^o 1741 dated
 3rd Apr. 1769.

To Robert B. Beath Esq. pr. R. F. Brown C.S.
 Surveyor General Pa.

IN TESTIMONY that the above is a copy of the original remaining on file in
 the Department of Internal Affairs of Pennsylvania, made
 conformably to an Act of Assembly approved the 16th day of
 February, 1833, I have hereunto set my Hand and caused
 the Seal of said Department to be affixed at Harrisburg,
 this twenty first day of March 1907.

R. F. Brown
 Secretary of Internal Affairs.