


FORM NO. 1.

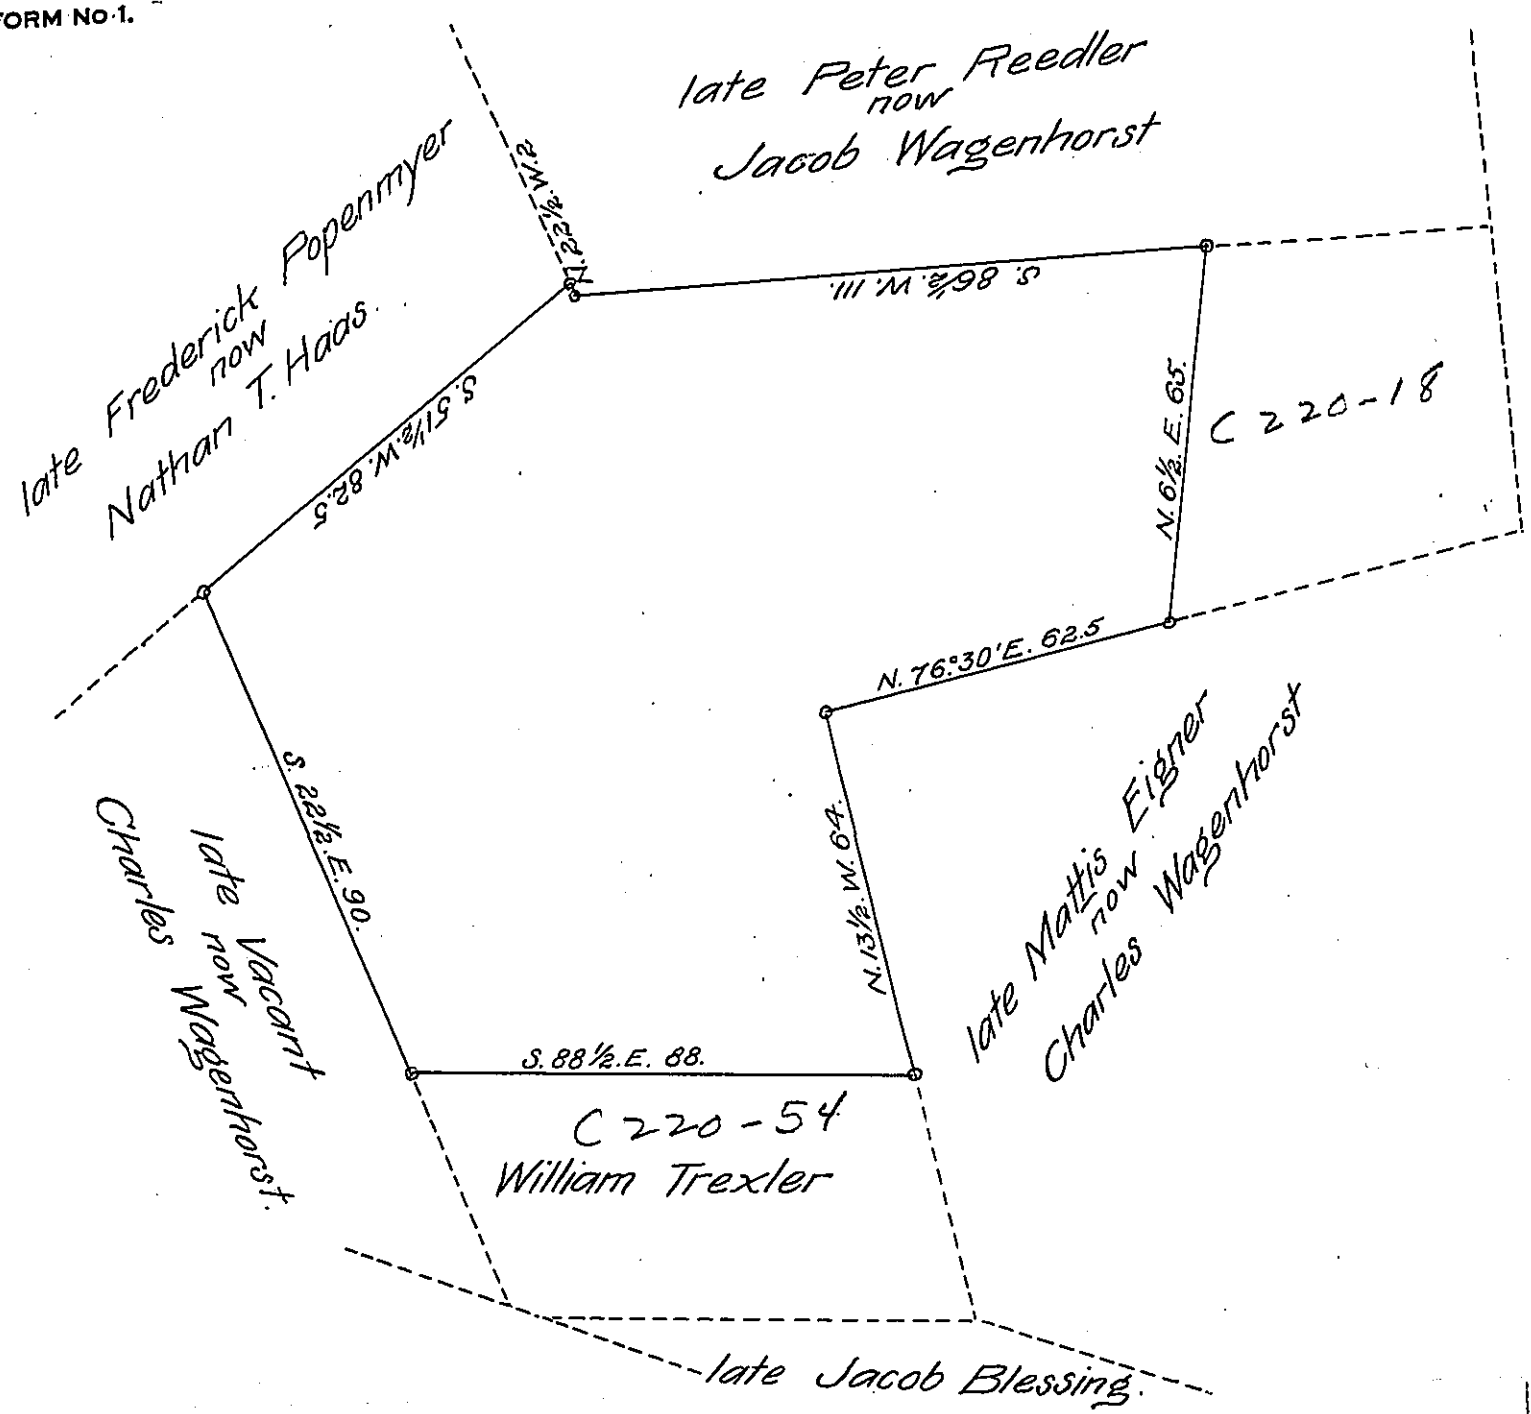

Draft of a tract of land situate in the Township of Longswamp in the County of Berks, containing Ninety Six acres Thirty one perches, and the allowance of six per cent. for roads, &c., surveyed for Charles Wagenhorst ~~Leah~~<sup>Henry</sup> Wagenhorst George Ludwig Reuben D. Butz, William Butz Daniel Weida Nathan Merkel and Lehigh Crane Iron Company the Eleven day of March 1871 by William <sup>Shubert</sup> being part of a large tract of One hundred and thirty five acres One hundred and twenty six perches, and allowance, originally surveyed in pursuance of a Warrant granted to Andreas Saum dated the 21<sup>st</sup> day of December 1768.

To Hon. R. B. Beath

Surveyor General.

pr. Daniel S. Zacharias

County Surveyor.

IN TESTIMONY that the above is a copy of the original remaining on file in the Department of Internal Affairs of Pennsylvania, made conformably to an Act of Assembly approved the 16th day of February, 1833, I have hereunto set my Hand and caused the Seal of said Department to be affixed at Harrisburg, this first day of April 1907.

*Leah R. Person*  
 Secretary of Internal Affairs.