


FORM NO. 1.

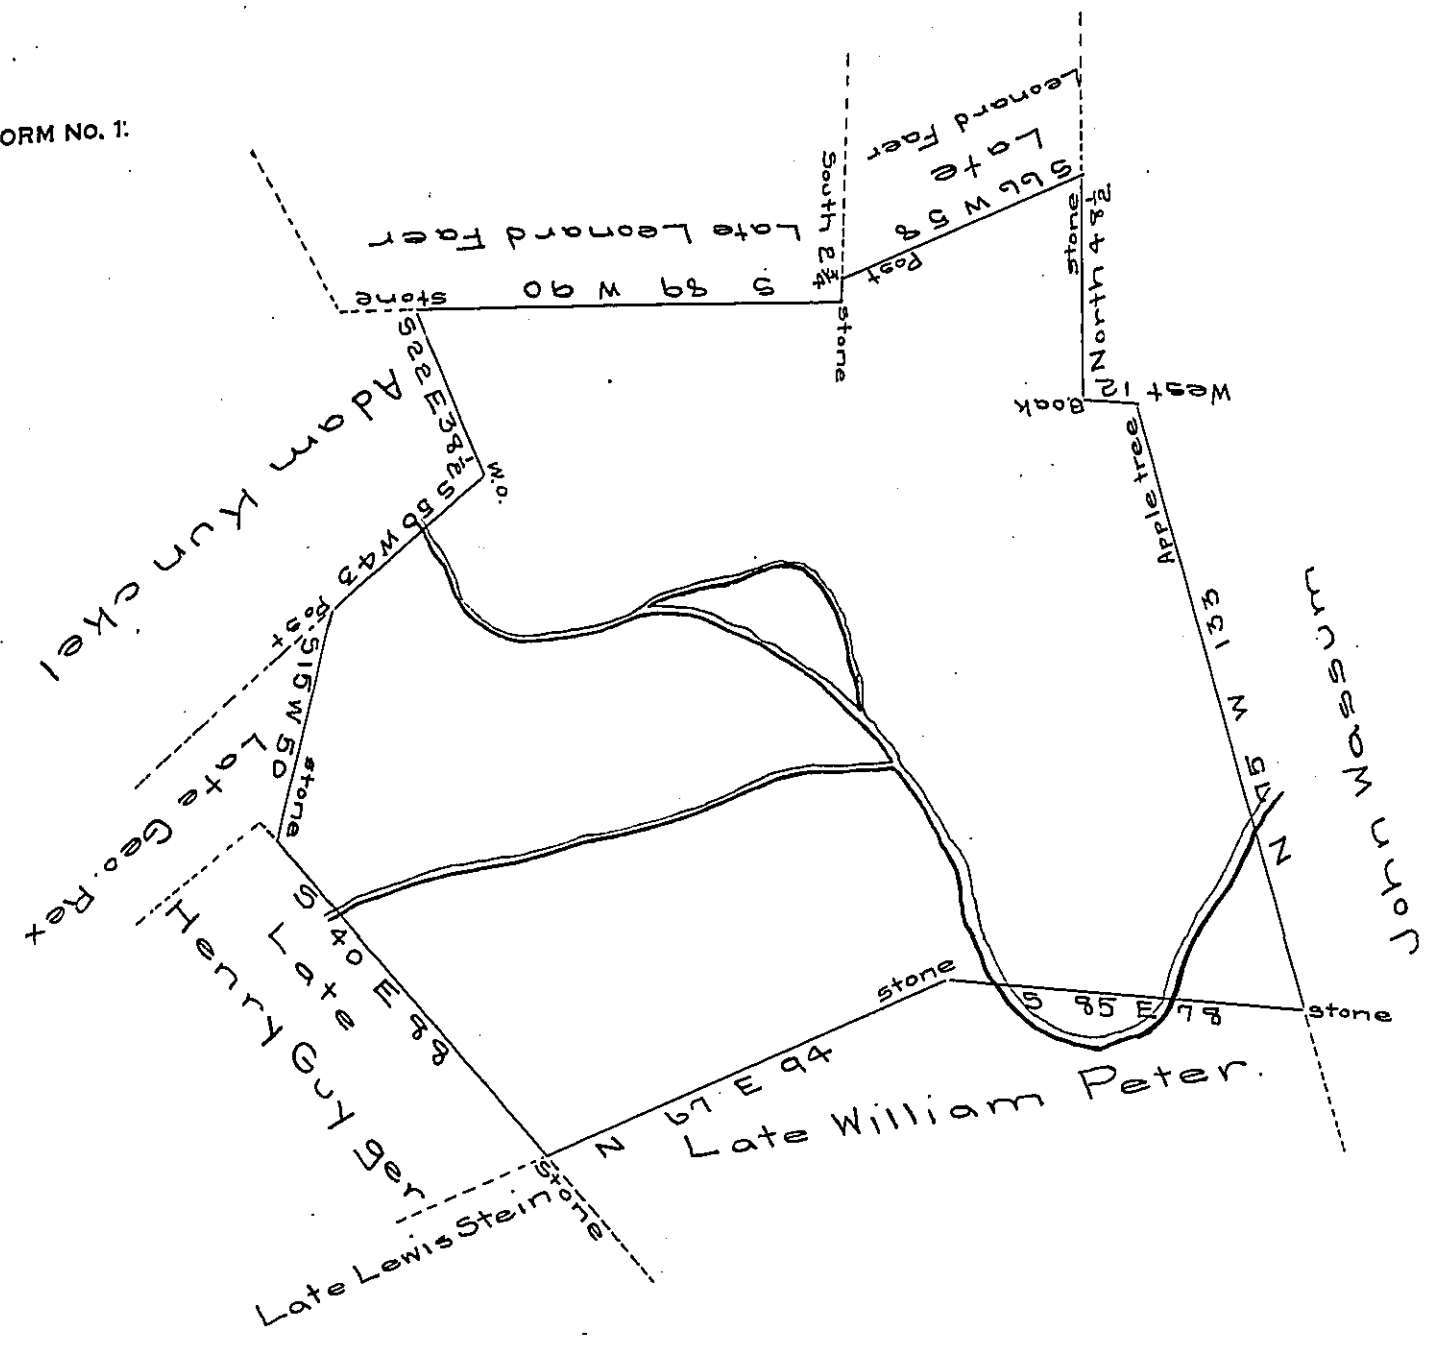

By virtue of a warrant dated the 20th day of September 1748 surveyed the 3rd day of May 1823 to John Sensinger the above described tract of land situated in Heidelberg township in the County of Lehigh (formerly Bucks) containing one hundred and sixty nine acres and thirty five perches and allowance of 6 percent & and at the same time surveyed off a part thereof containing one hundred and thirty six acres fifty five perches and allowance aforesaid for Jacob Ferber.

Jacob Sallade Esqr S.G. John Sherer D.S.

The whole survey is taken from a draught of Geo. Palmer, the division from a draught of Geo. Golkowsky. Returned the whole and Jacob Ferbers part in two seperate returns.

IN TESTIMONY that the above is a copy of the original remaining on file in the Department of Internal Affairs of Pennsylvania, made conformably to an Act of Assembly approved the 16th day of February 1833, I have hereunto set my hand and caused the Seal of said Department to be affixed at Harrisburg, this twentieth day of February 1907.

Isaac R. Brown
Secretary of Internal Affairs.