


FORM NO. 1.

MICHAEL SELLS
B4-208

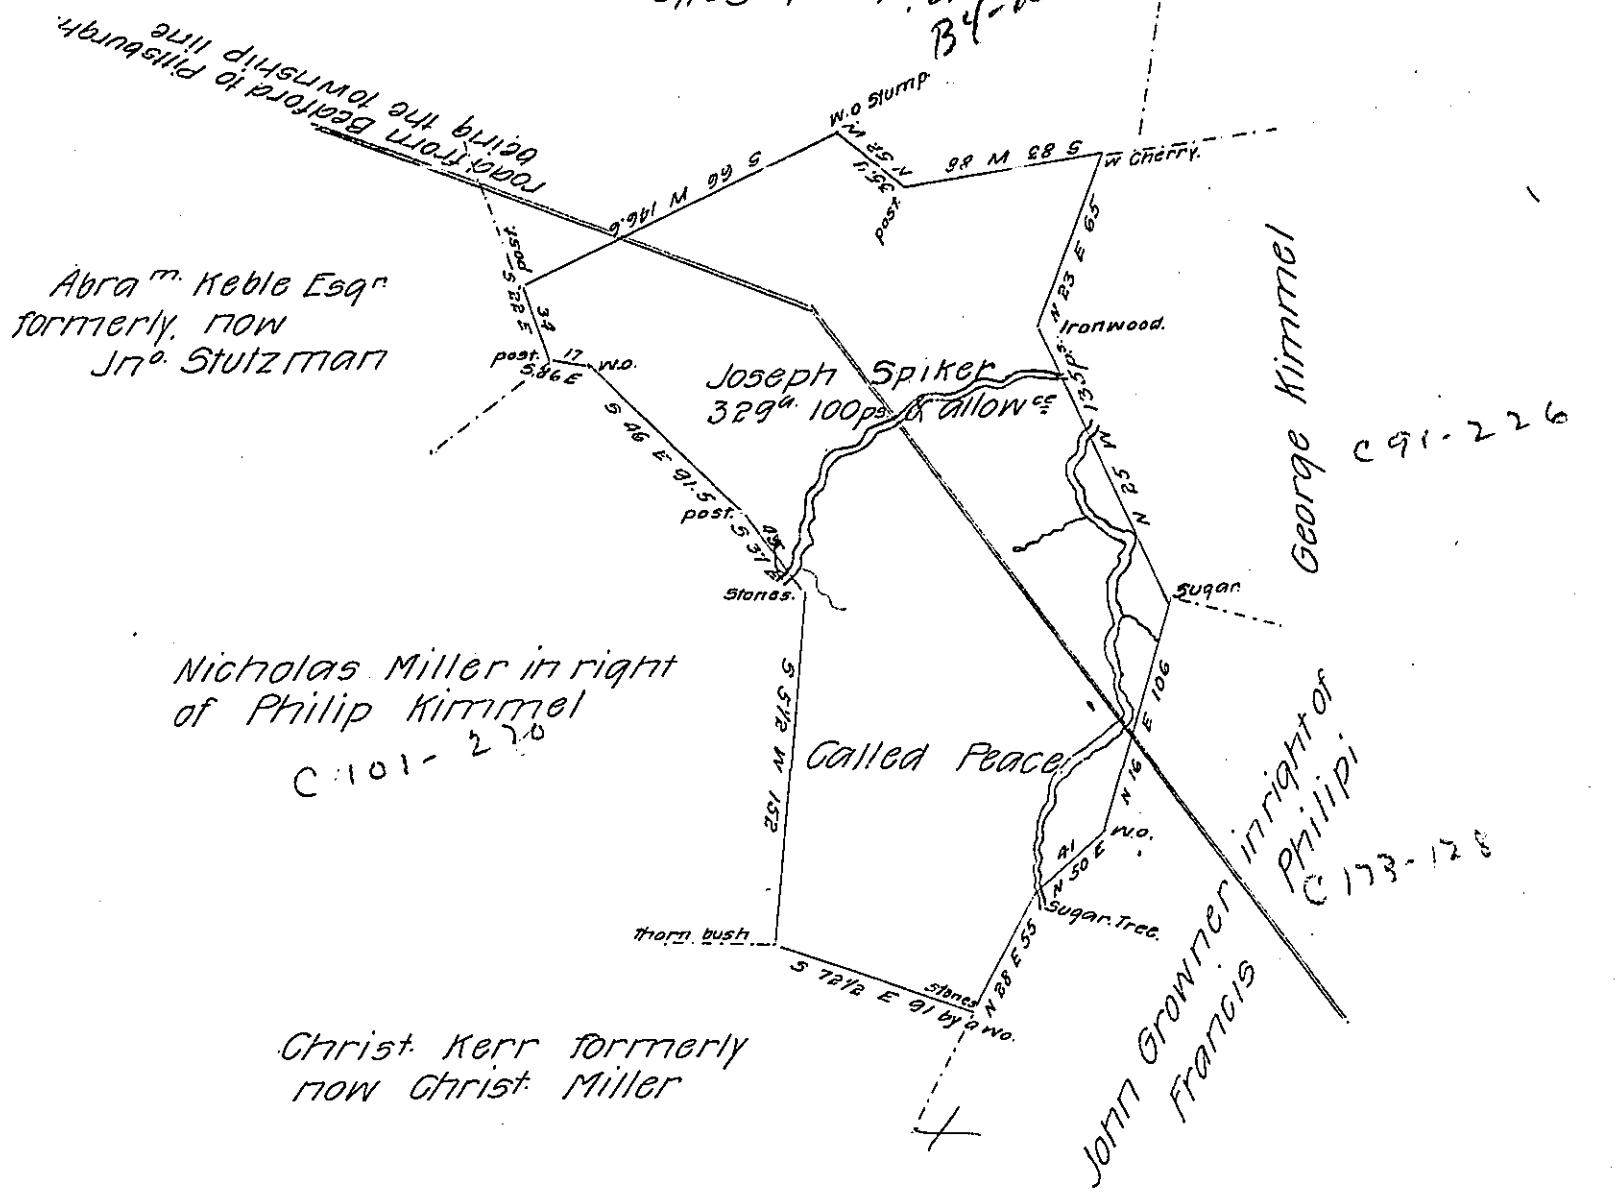

Situate on both sides of the Great road leading from Bedford to Pittsburgh through the Glades part in Brothers Valley and part in Stony Creek Townships Somerset County and resurveyed the 19th day of September 1809 in pursuance of a warrant granted unto Joseph Spiker dated the 29th day of June 1809.

Per John M^cClean

To Andrew Porter Esquire
Surveyor General
Deputy

IN TESTIMONY that the above is a copy of the original remaining on file in the Department of Internal Affairs of Pennsylvania, made conformably to an Act of Assembly approved the 16th day of February 1833, I have hereunto set my hand and caused the Seal of said Department to be affixed at Harrisburg, this eightth day of February 1907.

Isaac R. Brown
Secretary of Internal Affairs.