


FORM NO. 1.

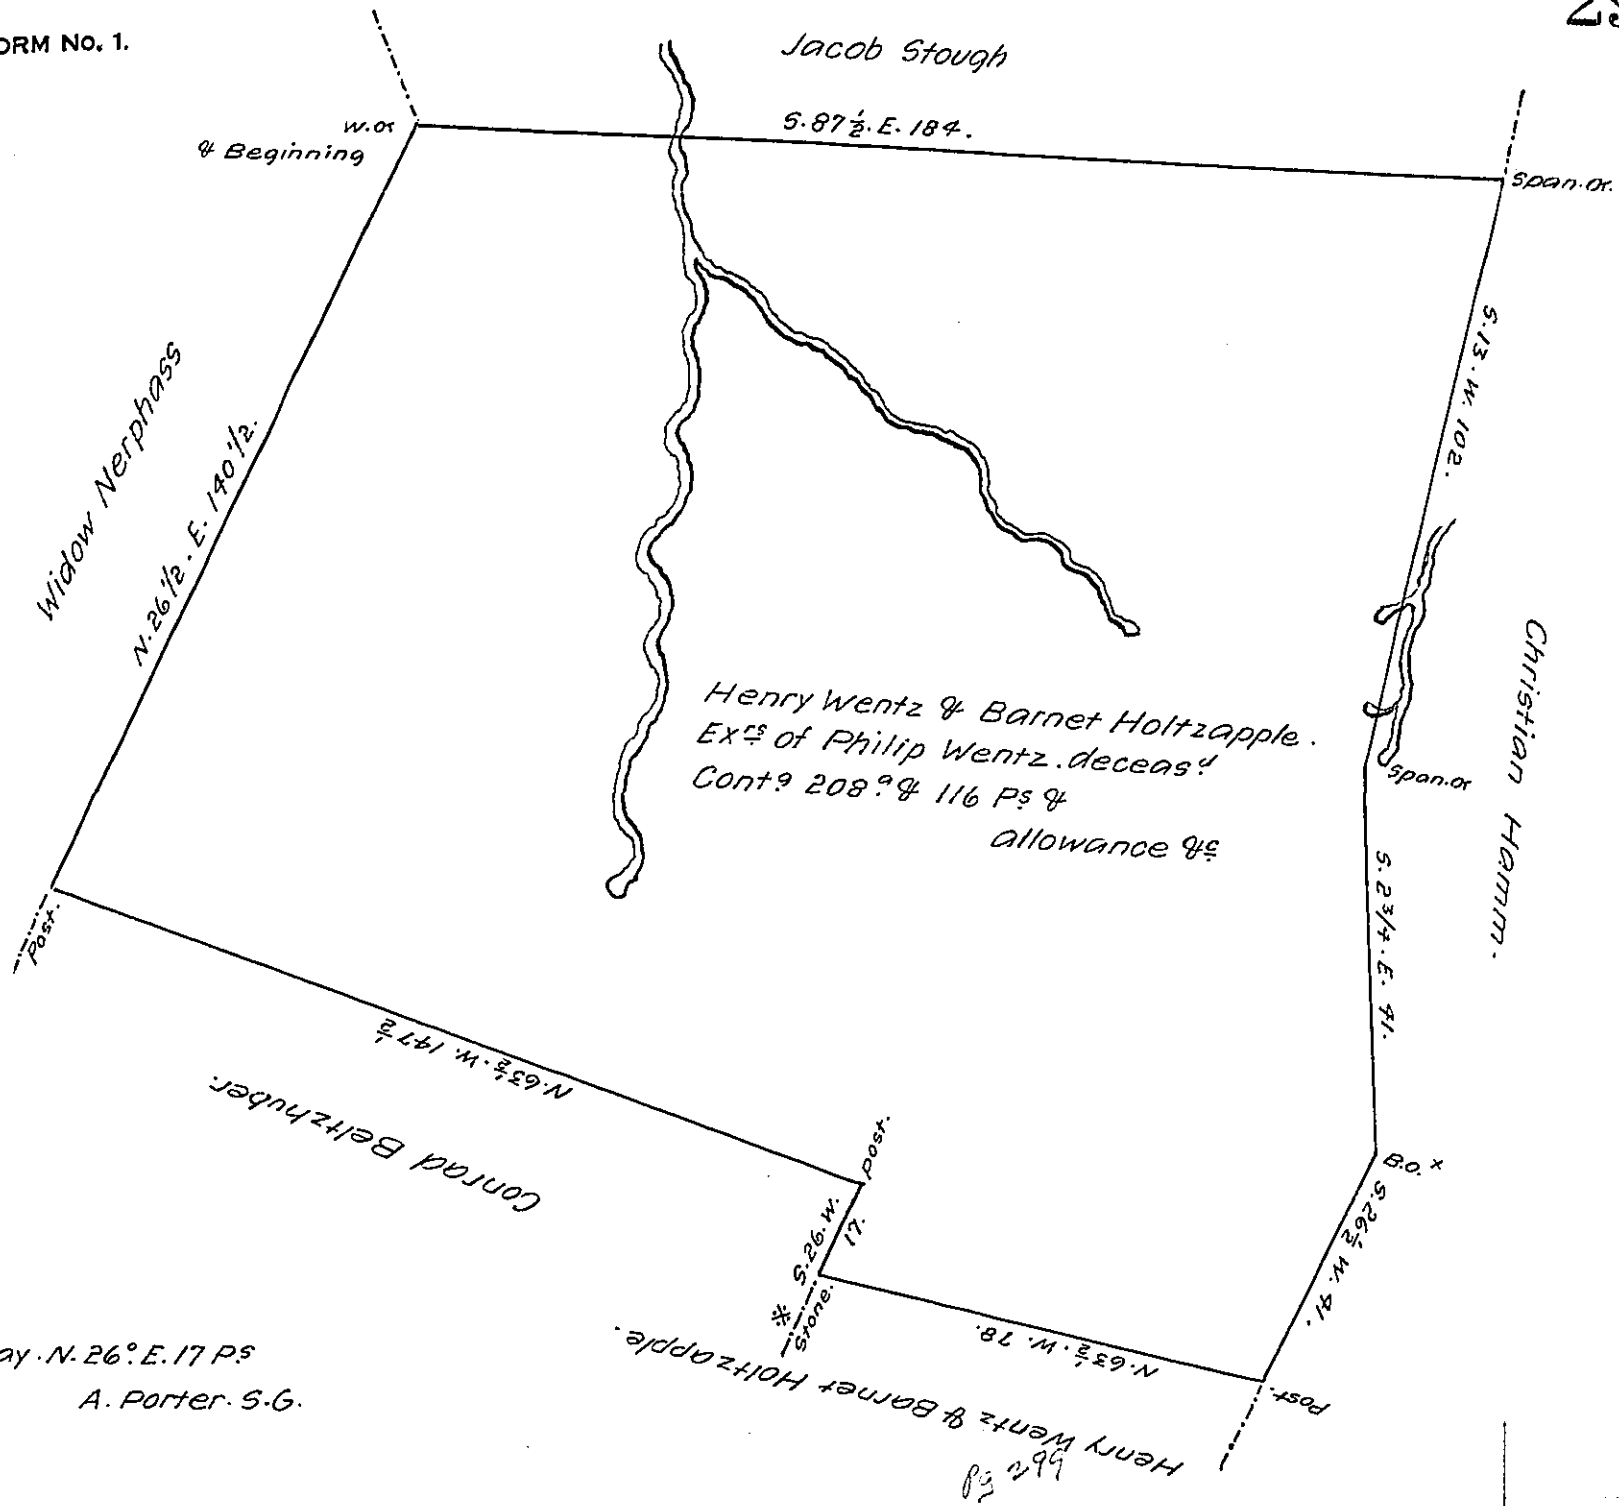

* Say N. 26° E. 17 Ps
A. Porter S.G.

A Draught of a Tract of Land Situate in Dover Township in the County of York,
Containing as above set fourth 208 1/2 & 116 Ps and the usual allowance 1/2
Surveyed on the 19th & 20th days of October A.D. 1808. In Pursuance of a Warr-
ant for 200^o Granted to Henry Wentz and Barnet Holtzapple Executors of
the last will and Testament of Philip Wentz deceased bearing date the
16th day of August A.D. 1808. Per.

Jacob Spangler D.S.
John Eichelberger. D.S.

To Samuel Cochran Esq.
Surveyor General
Lancaster Pa

IN TESTIMONY that the above is a copy of the original remaining on file in
the Department of Internal Affairs of Pennsylvania, made
comformably to an Act of Assembly approved the 16th day of
February 1833, I have hereunto set my hand and caused
the Seal of said Department to be affixed at Harrisburg,
this first day of MAY 1907.

Asa G. Brown
Secretary of Internal Affairs.