


FORM No. 1.

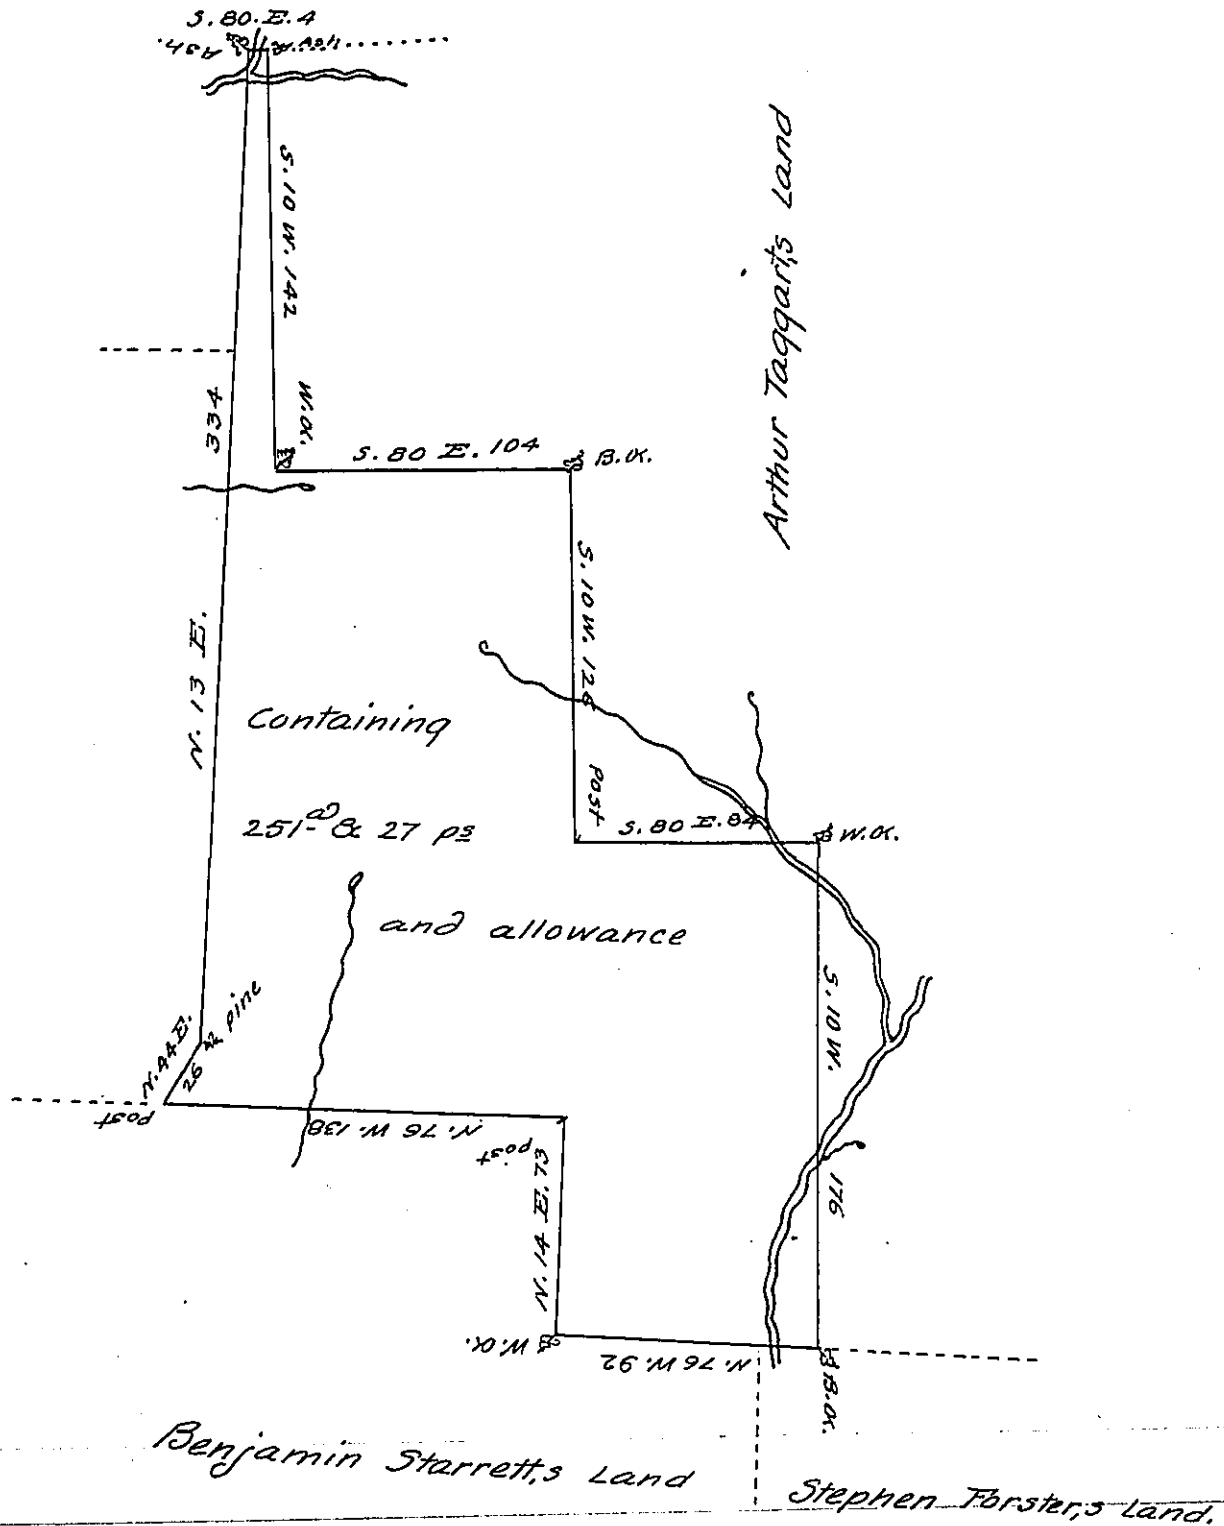

A Draught of a Tract of Land called _____ situate in Tur-
 butt Township in Northumberland County Surveyed the 26. Day of July
 1774 for Robert Taggart in pursuance of his Warrant dated the 13th.
 Day of July 1774 containing Two hundred fifty one acres twenty seven
 perches & allow^{ce} of six acres 9. Cent for Roads &c^{ce}

Chas^s Lukens, D. S.

To John Lukens, Esq.
 Surveyor General.

IN TESTIMONY that the above is a copy of the original remaining on file in
 the Department of Internal Affairs of Pennsylvania, made
 conformably to an Act of Assembly approved the 16th day of
 February 1833, I have hereunto set my hand and caused
 the Seal of said Department to be affixed at Harrisburg,
 this thirteenth day of March 1907

Isaac D. Brown
 Secretary of Internal Affairs.