


FORM NO. 1.

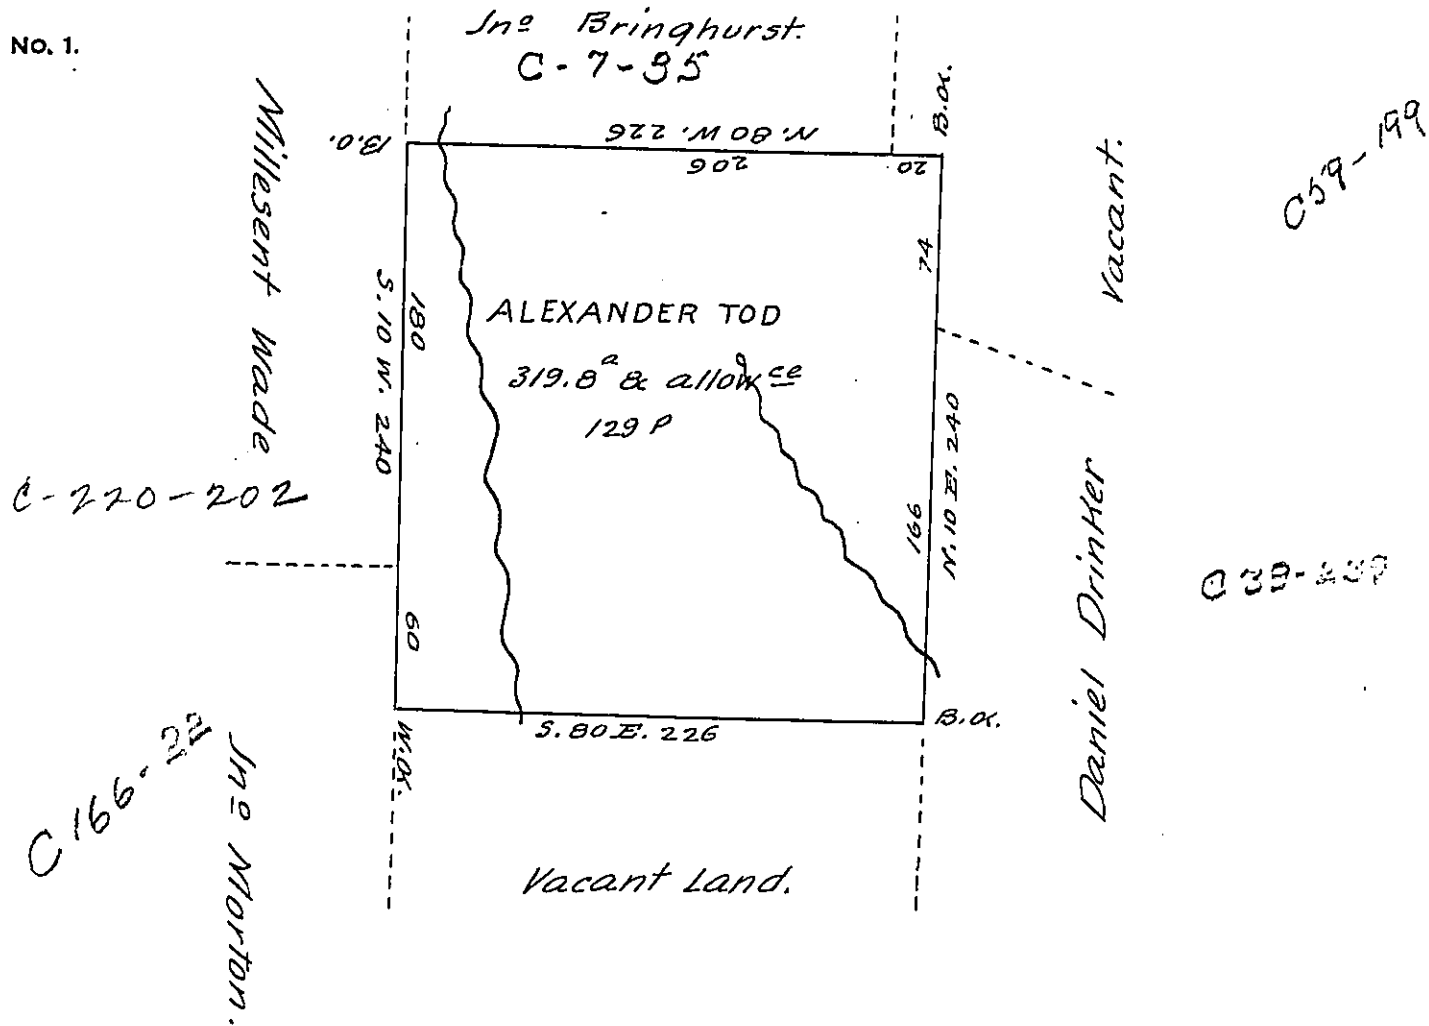

Survey'd to Alexander Tod on the 15th Day of Dec^r 1773. The above Described Tract of three hundred & Nineteen acres & three Quarters of an acre & the usual allowance of six P. Ct situate on a West Branch of Crooked Creek in Westmorland County By Warrant of the 23^d Day of July 1773.

No. 4. P. Joshua Elder, D. S.

To John Lukens, Esq^r. J. Gen^l.

IN TESTIMONY that the above is a copy of the original remaining on file in the Department of Internal Affairs of Pennsylvania, made conformably to an Act of Assembly approved the 16th day of February 1833, I have hereunto set my hand and caused the Seal of said Department to be affixed at Harrisburg, this twenty eighth day of February 1907.

Isaac P. Brown
Secretary of Internal Affairs.