


FORM NO 1.

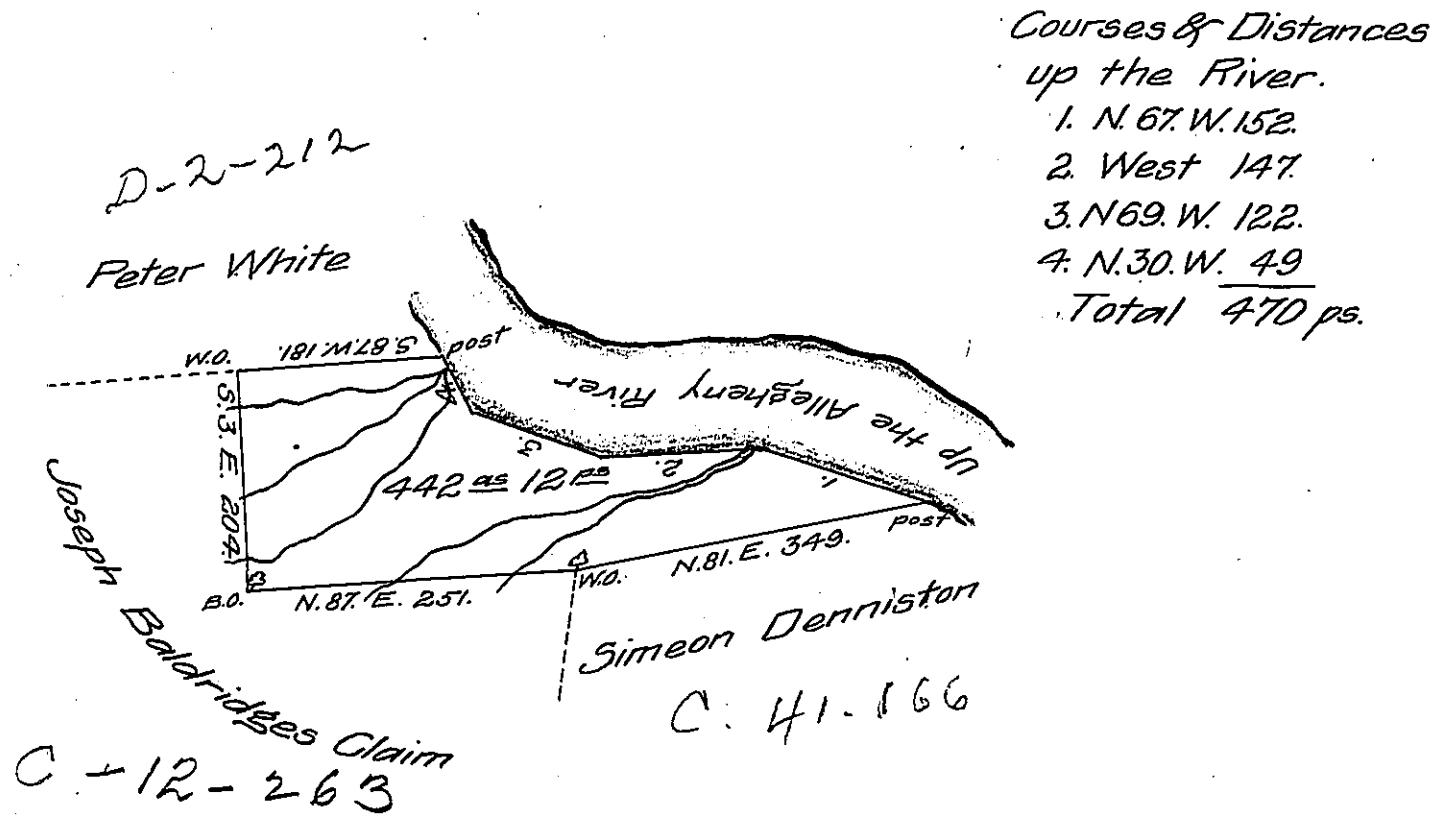

Courses & Distances

up the River.

1. N. 67. W. 152.
 2. West 147.
 3. N. 69. W. 122.
 4. N. 30. W. 49
- Total 470 ps.

In pursuance of a Warrant dated 31st December 1794
 there was Surveyed 11th May 1795 to John White the above described
 Tract of Land Containing Four hundred and forty two Acres twelve
 perches & allowe of Six gp. Cent Situate in District No 5 Allegheny
 County.

John Moore D.S.

Daniel Brodhead Esquire
 Surveyor General

IN TESTIMONY that the above is a copy of the original remaining on file in
 the Department of Internal Affairs of Pennsylvania, made
 conformably to an Act of Assembly approved the 16th day of
 February, 1833, I have hereunto set my Hand and caused
 the Seal of said Department to be affixed at Harrisburg,
 this tenth day of July 1907.

Henry Hock

Secretary of Internal Affairs.