


FORM NO 1.

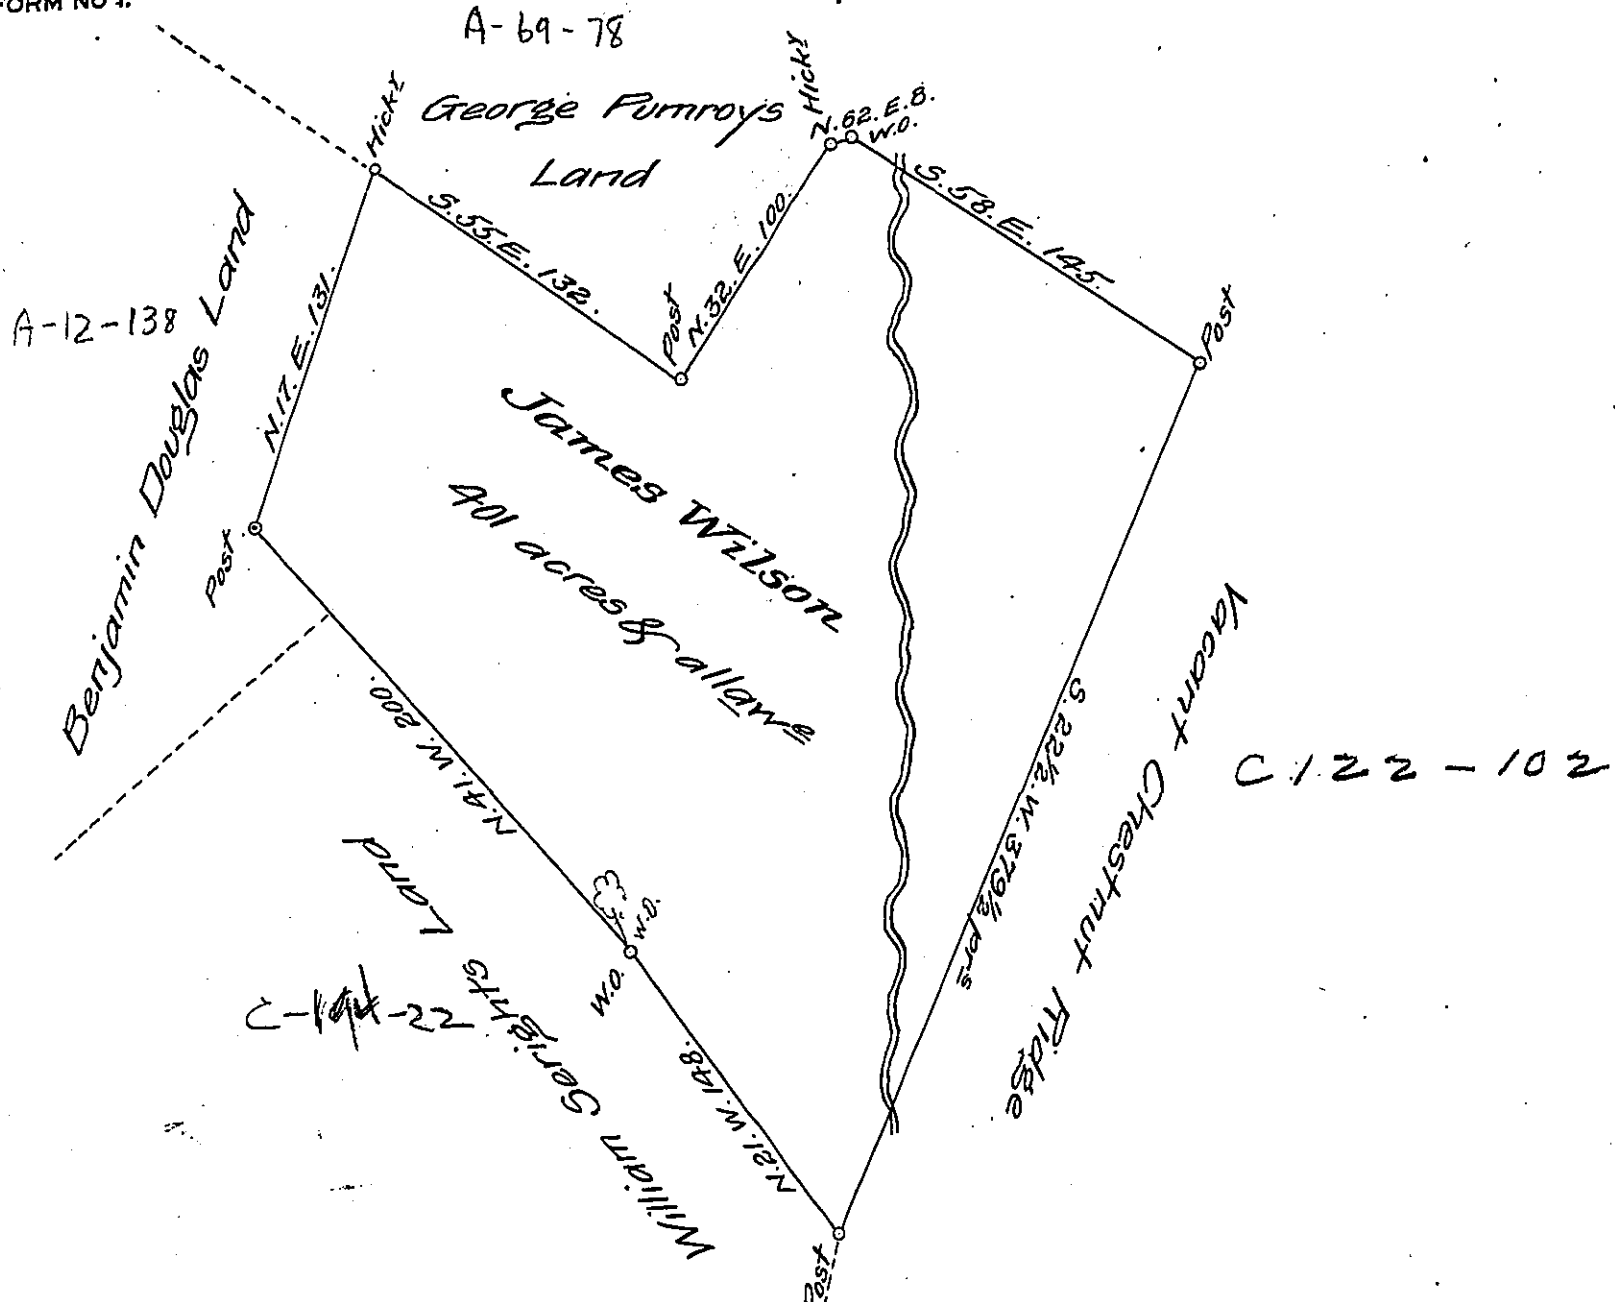

In pursuance of a warrant granted to James Wilson bearing date February 25th 1786 was Surveyd on the 9th day of December 1788, the above discribed tract of land containing four hundred & one acres & allowance of six per cent. Situate in Derry Township in the county of Westmoreland Taken from the draft of John Moore then Deputy Surveyor now remaining in my office which I have examined & find aparantly tolerable correct.

James Murry D.S.

Richard T. Leech Esquire }
 Surveyor General of pennsylv.^a }

IN TESTIMONY that the above is a copy of the original remaining on file in the Department of Internal Affairs of Pennsylvania, made conformably to an Act of Assembly approved the 16th day of February, 1833, I have hereunto set my Hand and caused the Seal of said Department to be affixed at Harrisburg, this twenty sixth day of June 1907.

Henry Horvath
 Secretary of Internal Affairs.