


FORM NO. 1.

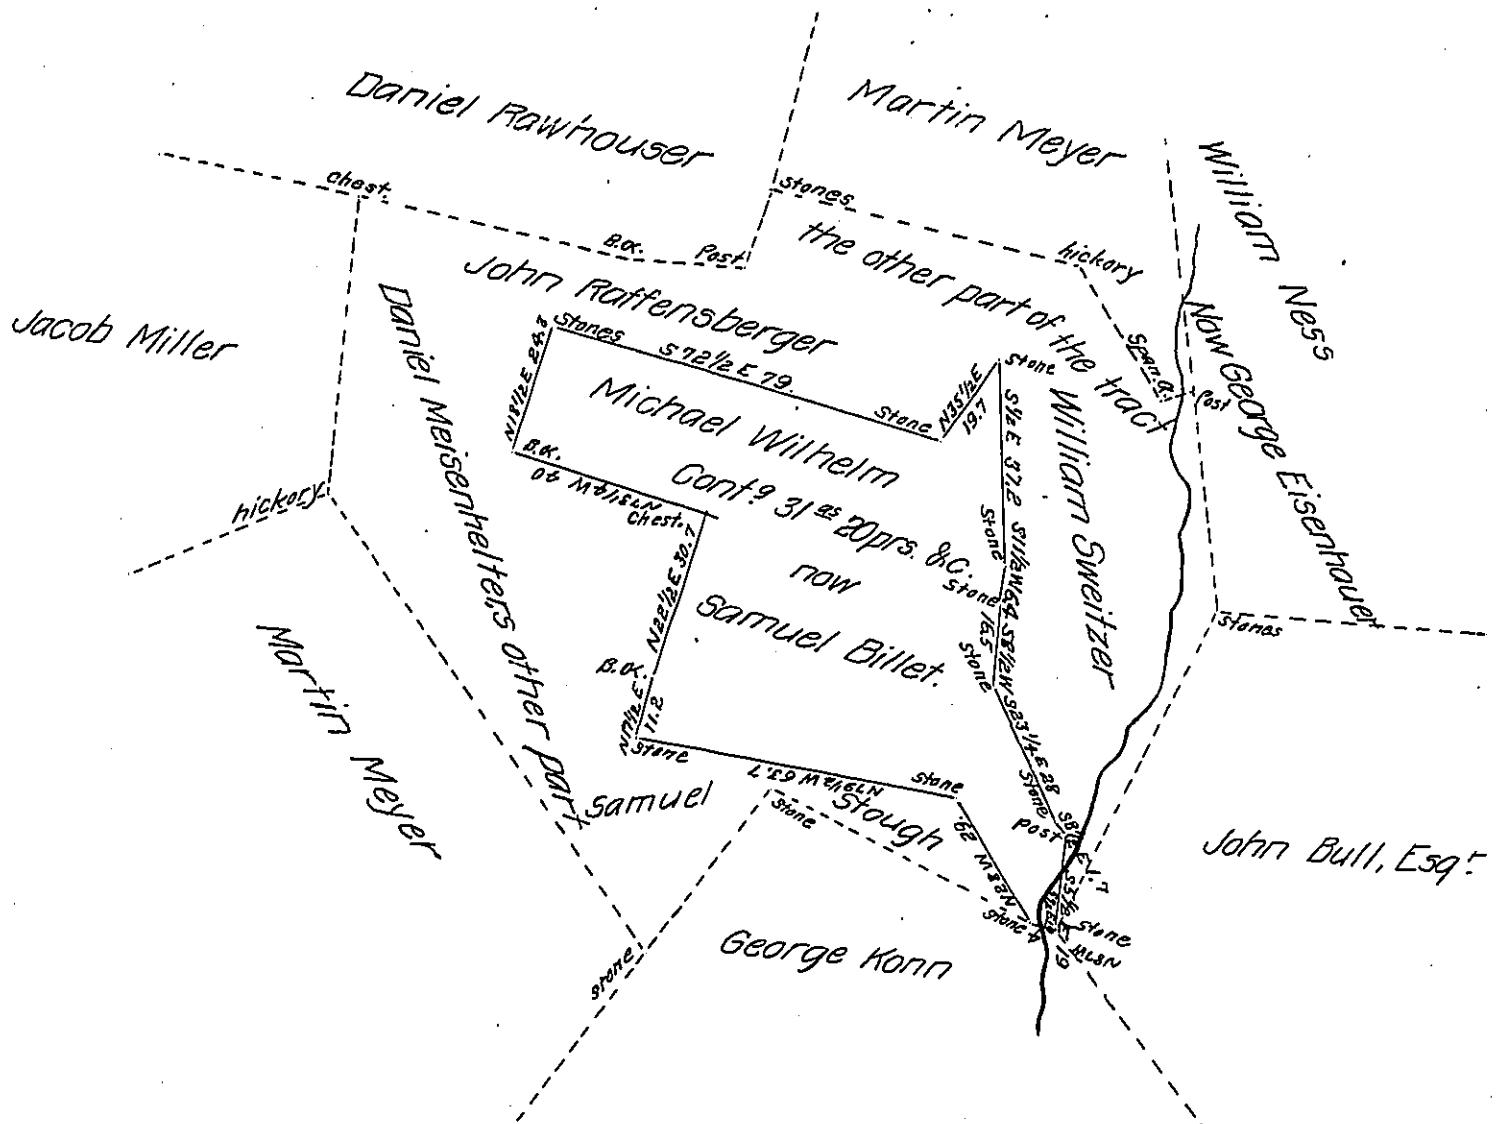

A Draught of a piece of Land, Situate in Dover Township in the County of York, containing as above set forth 31<sup>as</sup> 20 per cent and allowances, Which is part of 106<sup>as</sup> 93 per cent. Which was Originally Surveyed in pursuance of a Warrant granted to Michael Wilhelm, for 100<sup>as</sup> dated the first day of April, A.D. 1811. And now on the 8<sup>th</sup> day of November 1864 being requested by Samuel Bille, the present owner to make return of the same, who wants to patent it, &c.

James P. Barr Esq'

Surveyor General

at Harrisburg

P- John Becker

for Benj: Leese D.S.

IN TESTIMONY that the above is a copy of the original remaining on file in the Department of Internal Affairs of Pennsylvania, made conformably to an Act of Assembly approved the 16th day of February 1833, I have hereunto set my hand and caused the Seal of said Department to be affixed at Harrisburg, this Seventh day of June 1907

Secretary of Internal Affairs.