


FORM NO. 1.

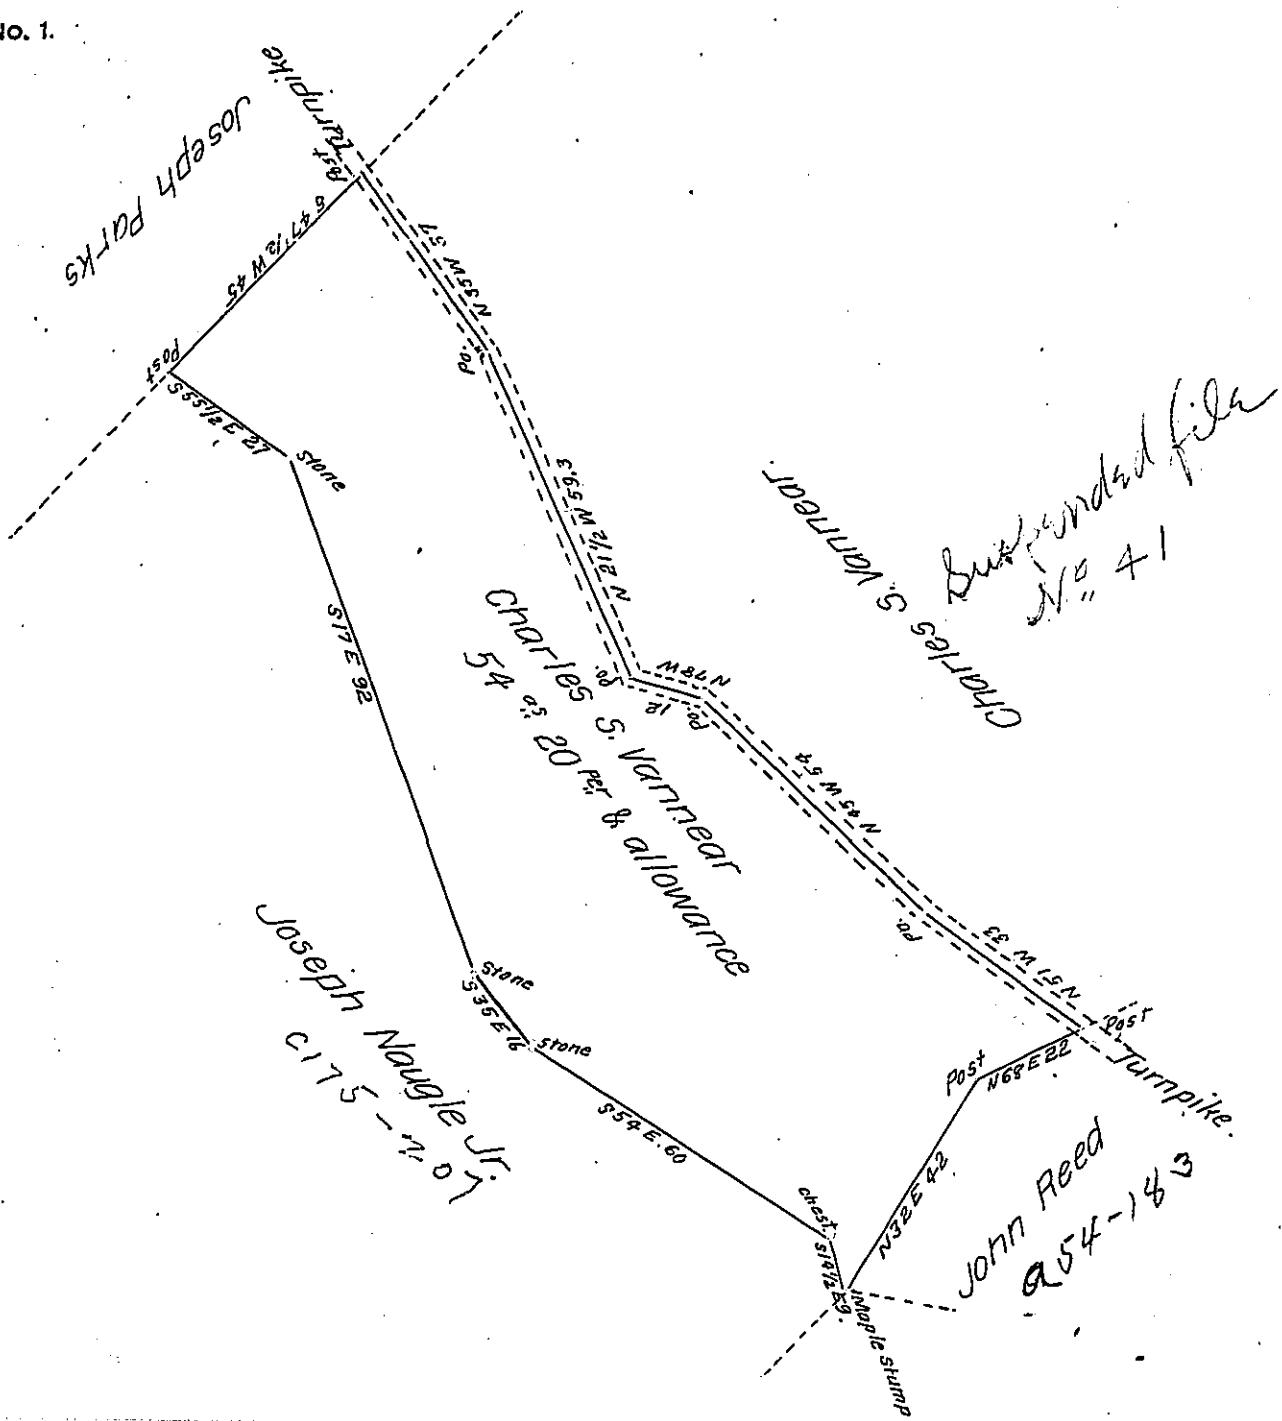

Draft of a tract of land containing 54<sup>9</sup>/<sub>10</sub> & 20 Per cent allowance of six percent &c.  
Situate in Ligonier township Westmoreland County Pennsylvania surveyed Sept.  
15<sup>th</sup> 1873 in pursuance of a Warrant granted to Charles S. Vanear dated August  
20<sup>th</sup> 1873.

To Robert I. B. Booth

Cyrus T. Long C.S.

SURVEYOR GENERAL

To William M. Caudle  
Secretary of Internal Affairs

IN TESTIMONY that the above is a copy of the original remaining on file in  
the Department of Internal Affairs of Pennsylvania, made  
conformably to an Act of Assembly approved the 16th day of  
February 1833, I have hereunto set my hand and caused  
the Seal of said Department to be affixed at Harrisburg,  
this Third day of June 1907

*Henry Bozell*  
Secretary of Internal Affairs.