


FORM NO. 1.

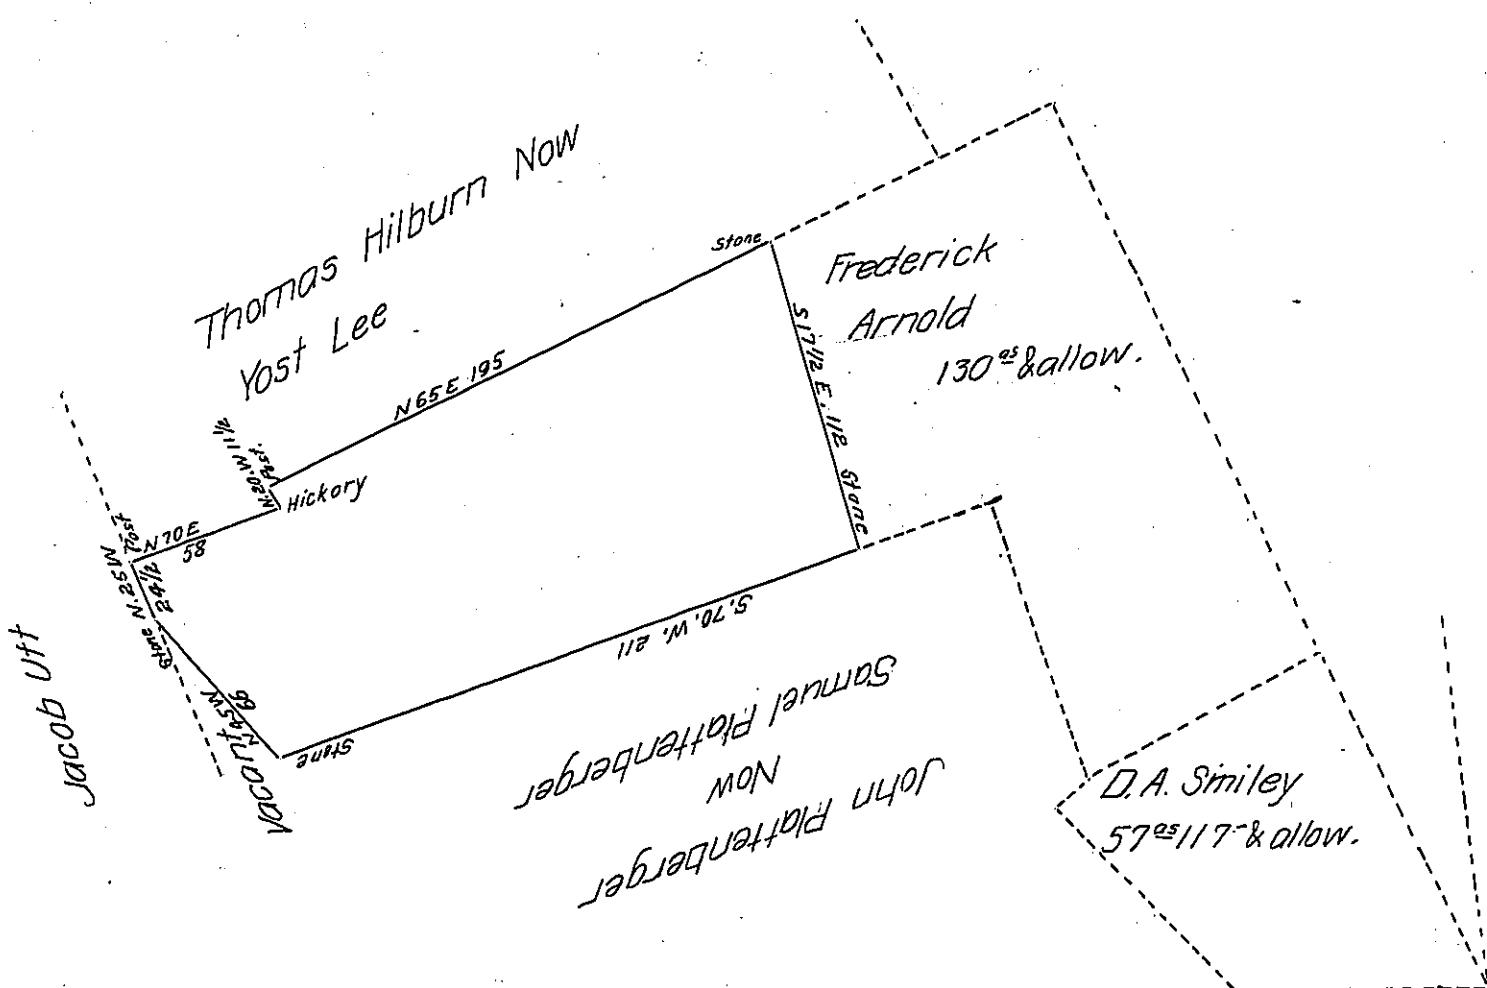

Draft of a Tract of Land Situate in Stroud Township, in the County of Monroe, Containing one Hundred and forty ~~two~~ acres and Seventy three Perches, And Allowance of Six Per Cent for Roads, &c. Surveyed for Edmund Vanvillet & John W. Vanvillet the 1<sup>st</sup> Day of June 1870, Being a Part of a Larger Tract of Three Hundred and thirty acres and thirty Perches, and allowance originally Surveyed in Pursuance of a Warrant Granted to Henry Ut, Dated the 19<sup>th</sup> Day of November A.D. 1784.

To Jacob M. Campbell Esqr.

Melchior Sprogle C.S.

Surveyor General.

IN TESTIMONY that the above is a copy of the original remaining on file in the Department of Internal Affairs of Pennsylvania, made conformably to an Act of Assembly approved the 16th day of February 1833, I have hereunto set my hand and caused the Seal of said Department to be affixed at Harrisburg, this Seventeenth day of May 1907

*Henry Howard*  
Secretary of Internal Affairs.