


FORM NO. 1.

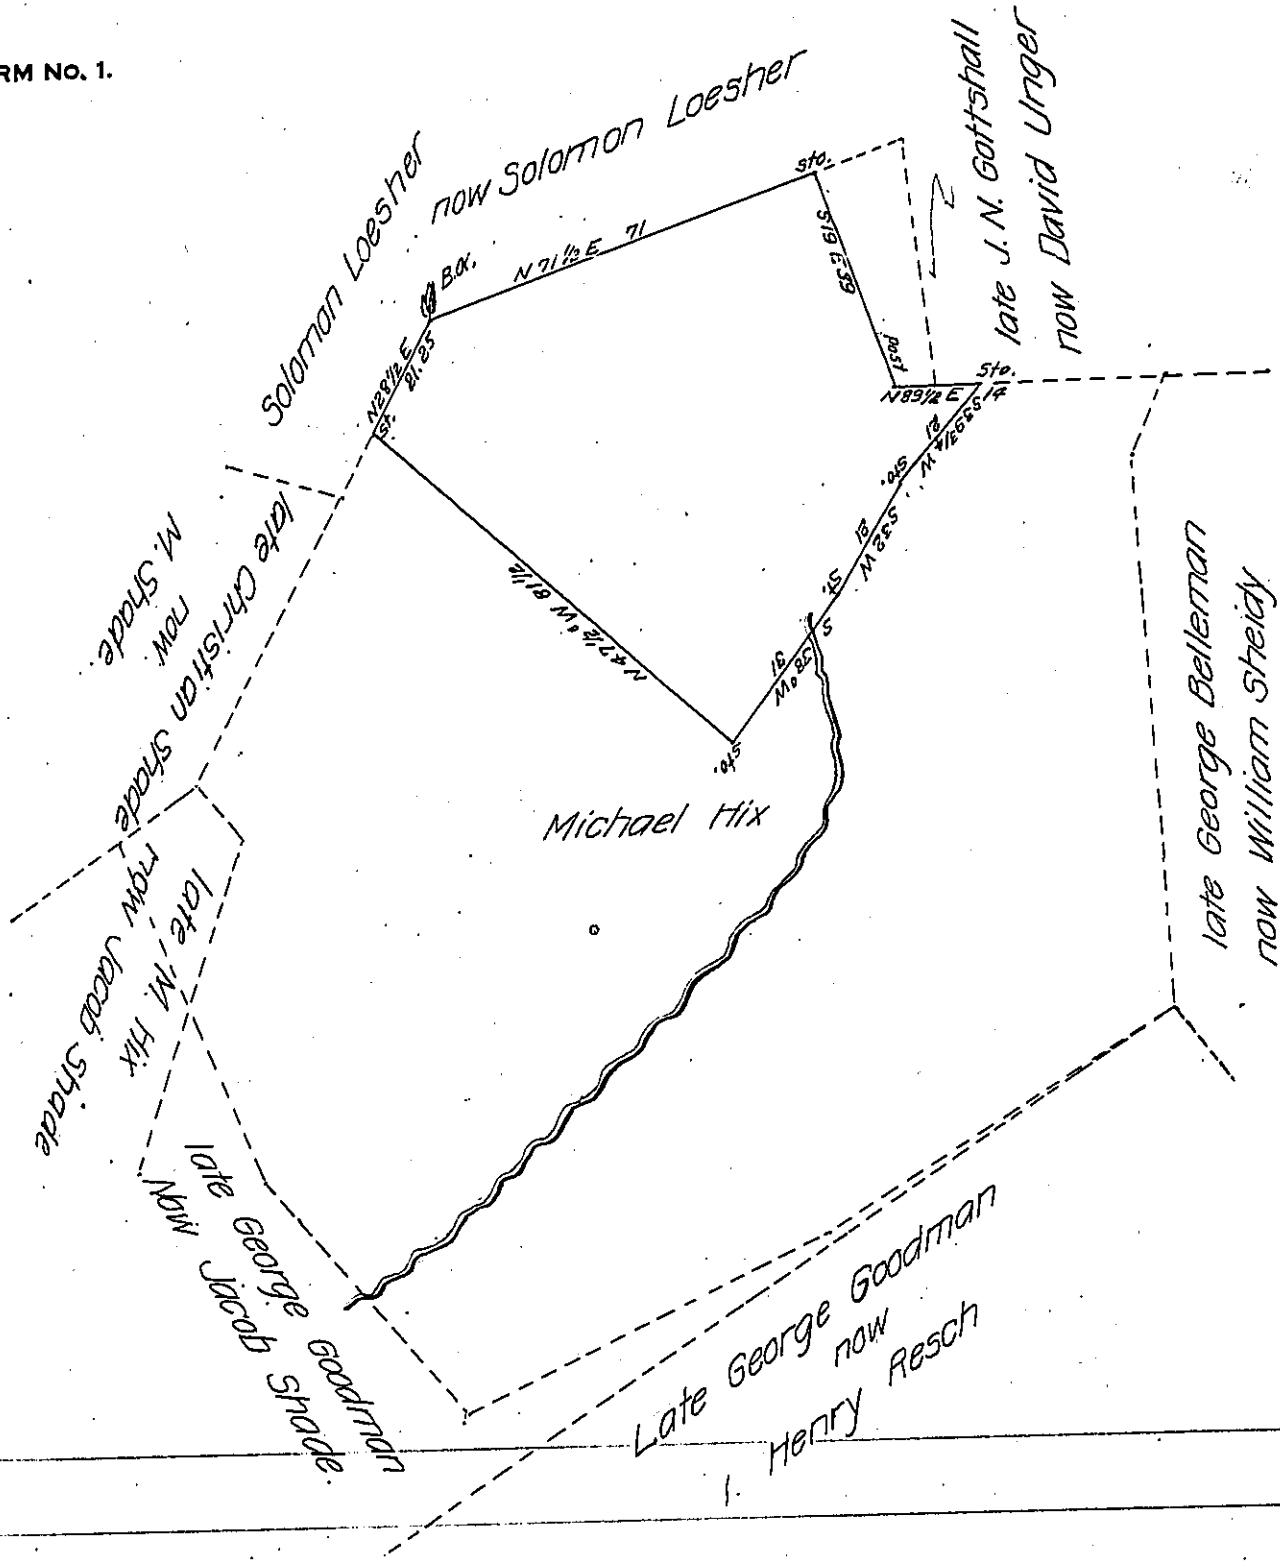

Draft of a tract of Land situate in the Township of Upper Tulpehocken Berks County Containing Thirty Acres and 92 perches & Allowance. Resurveyed and described agreeable to the present position for David Unger. The above being part of 188 acres — perches & the allowance which was surveyed unto George Goodman on the 29th day of November 1765. By Virtue of An Application N^o 907 dated 23^d day of September 1765 to Geo. Goodman. Resurveyed October 10th 1864 for David Unger.

To the Hon. James P. Barr pr. Daniel S. Zacharias
 Surveyor General. C.S.

IN TESTIMONY that the above is a copy of the original remaining on file in the Department of Internal Affairs of Pennsylvania, made conformably to an Act of Assembly approved the 16th day of February 1833, I have hereunto set my hand and caused the Seal of said Department to be affixed at Harrisburg, this Ninth day of May 1907

Henry Houck
 Secretary of Internal Affairs.