


FORM No. 1.

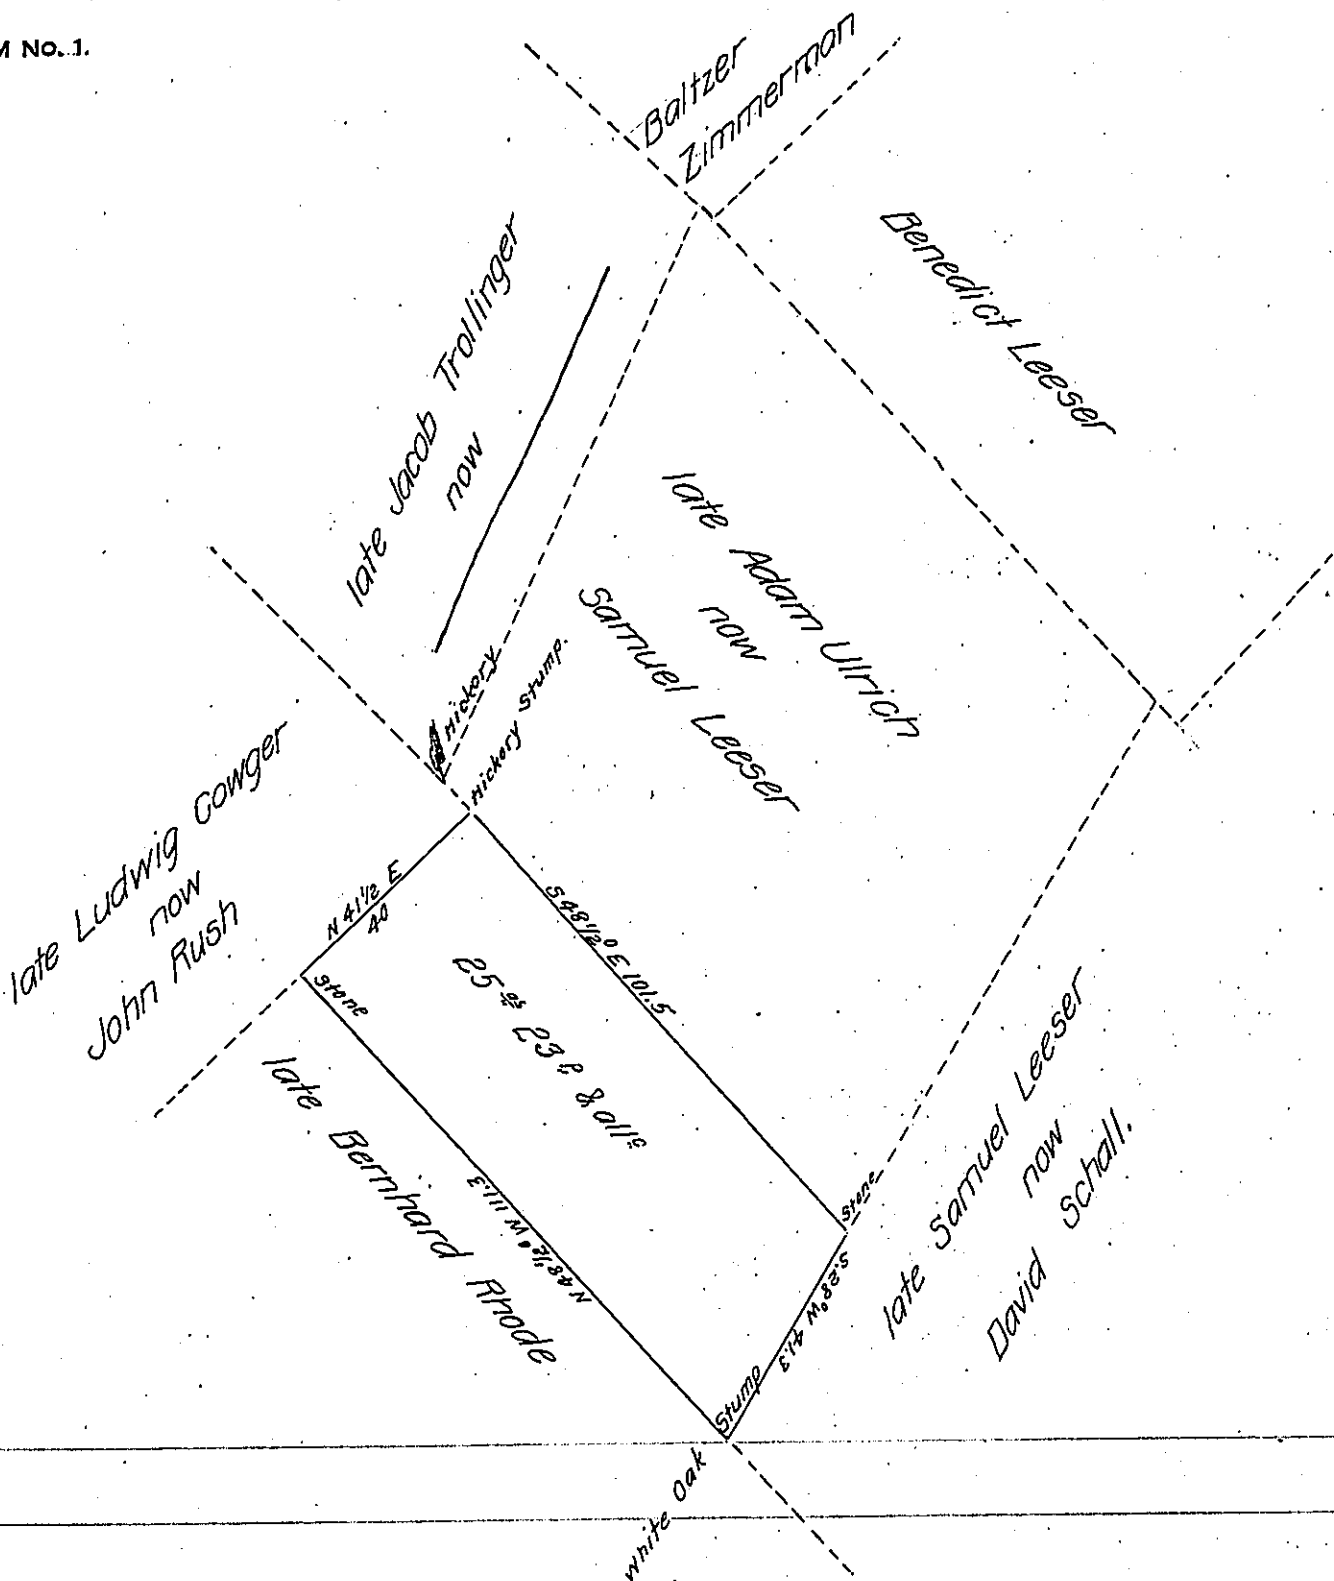

Situate in the Township of Hereford in the County of Berks Containing Twenty five Acres & twenty three perches & the Allowance of Six per cent for Roads &c. Being part of a larger tract of Ninety acres & Ninety perches & Allowance. Surveyed to Benedict Leeser in right of Adam Ulrich in pursuance of a Warrant dated the 16th of August 1754, resurveyed the above for David Schall Esq^r on the 8th of October 1864.

To the Hon. James P. Barr

pt. Daniel S. Zacharias

Surveyor General, Pennsylvania.

C.S.

IN TESTIMONY that the above is a copy of the original remaining on file in the Department of Internal Affairs of Pennsylvania, made conformably to an Act of Assembly approved the 16th day of February 1833, I have hereunto set my hand and caused the Seal of said Department to be affixed at Harrisburg, this Ninth day of May 1907

Acery Howe
Secretary of Internal Affairs.

287

294