


FORM NO. 1.

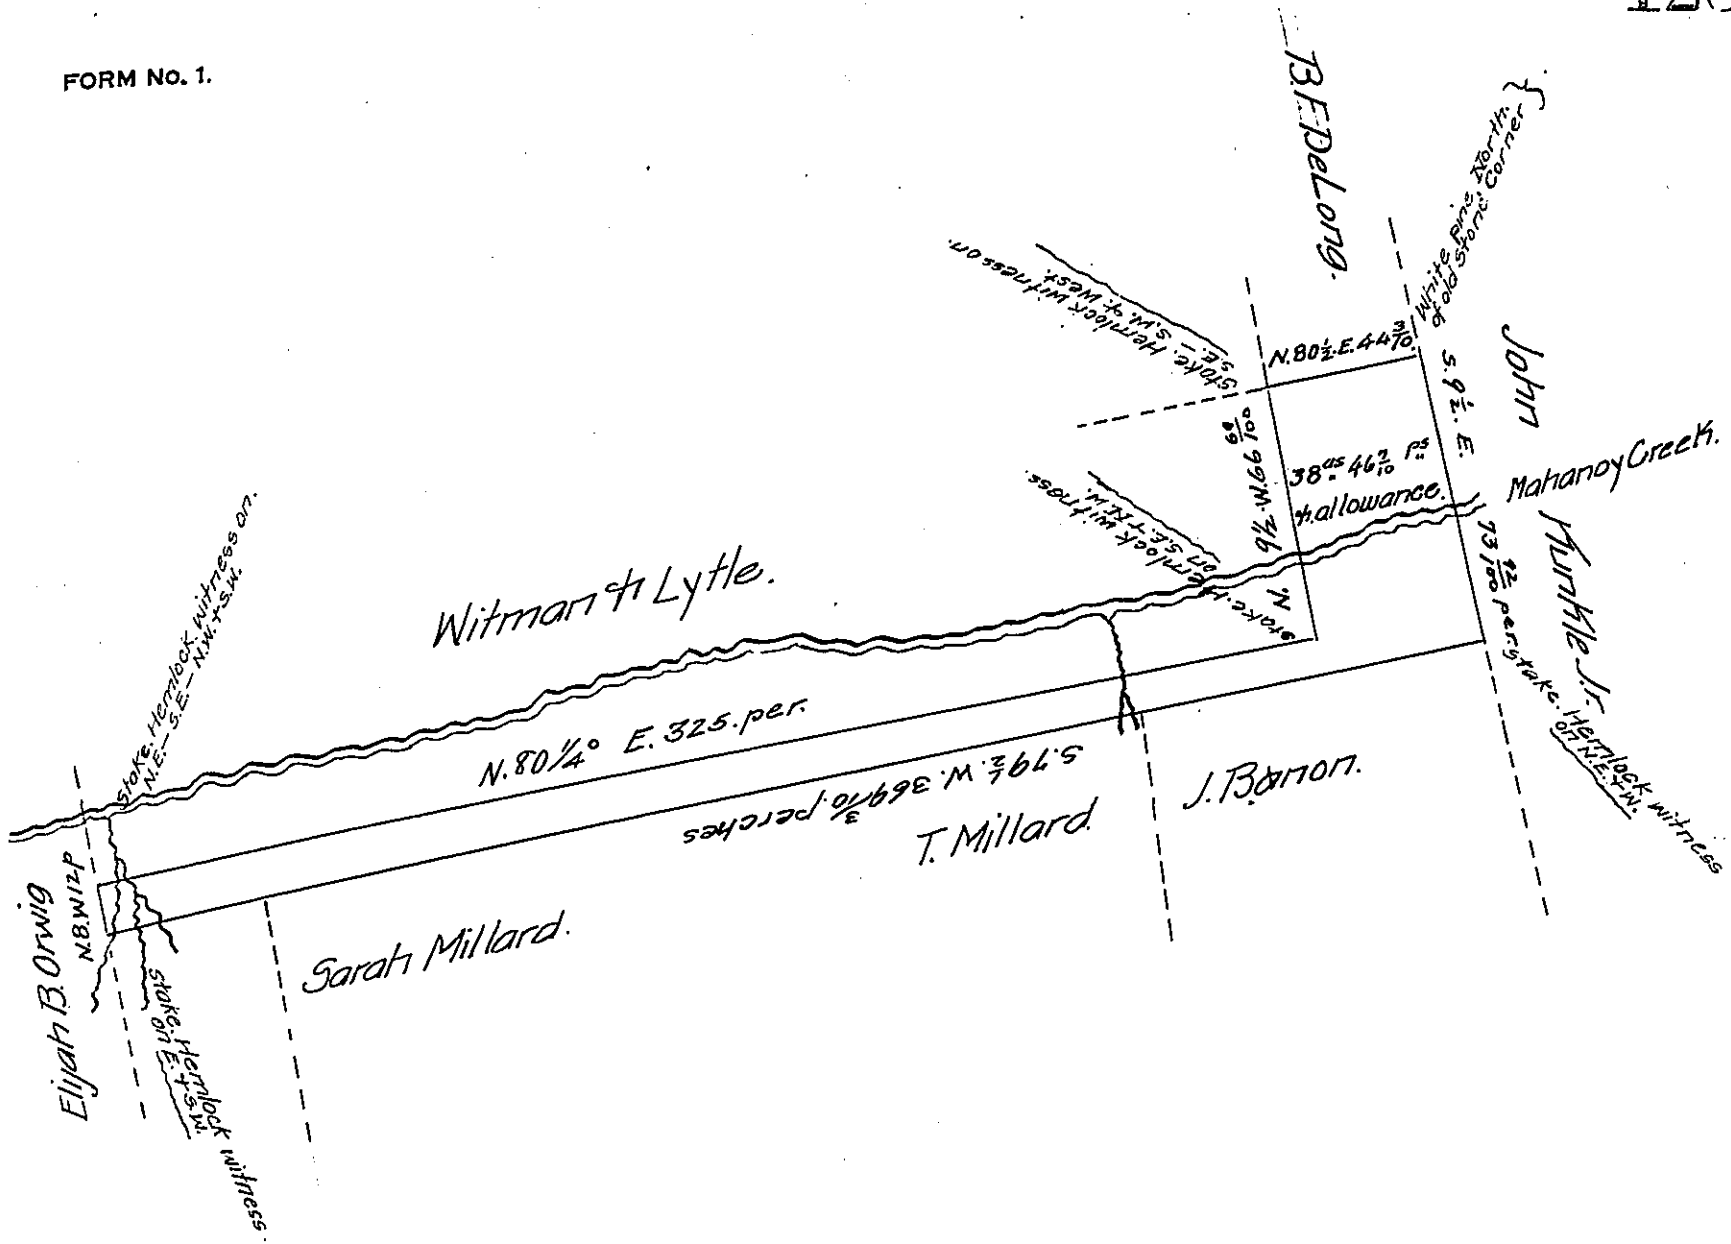

Draught of a Surley in Mahanoy Township Schuylkill County, containing Thirty eight acres and Forty six  $\frac{1}{10}$  perches and allowance of six per cent for roads &c Executed on the Sixth day of April A.D. 1860 in pursuance of a warrant granted to T. W. Steafer bearing date the Ninth day of February A.P. 1860

J. H. McElwain

To John Rowe Esq. for L. J. Martin Esq. D. S.  
Sur. Genl of Penna.

I approve of the above Surley as made by J. H. McElwain Esq. and now make return thereof this First day of May A.D. 1860.

L. J. Martin Co. Sur.

IN TESTIMONY that the above is a copy of the original remaining on file in the Department of Internal Affairs of Pennsylvania, made conformably to an Act of Assembly approved the 16th day of February 1833, I have hereunto set my hand and caused the Seal of said Department to be affixed at Harrisburg, this fifteenth day of May 1907.

*Avery Howell*  
Secretary of Internal Affairs.