


FORM NO. 1.

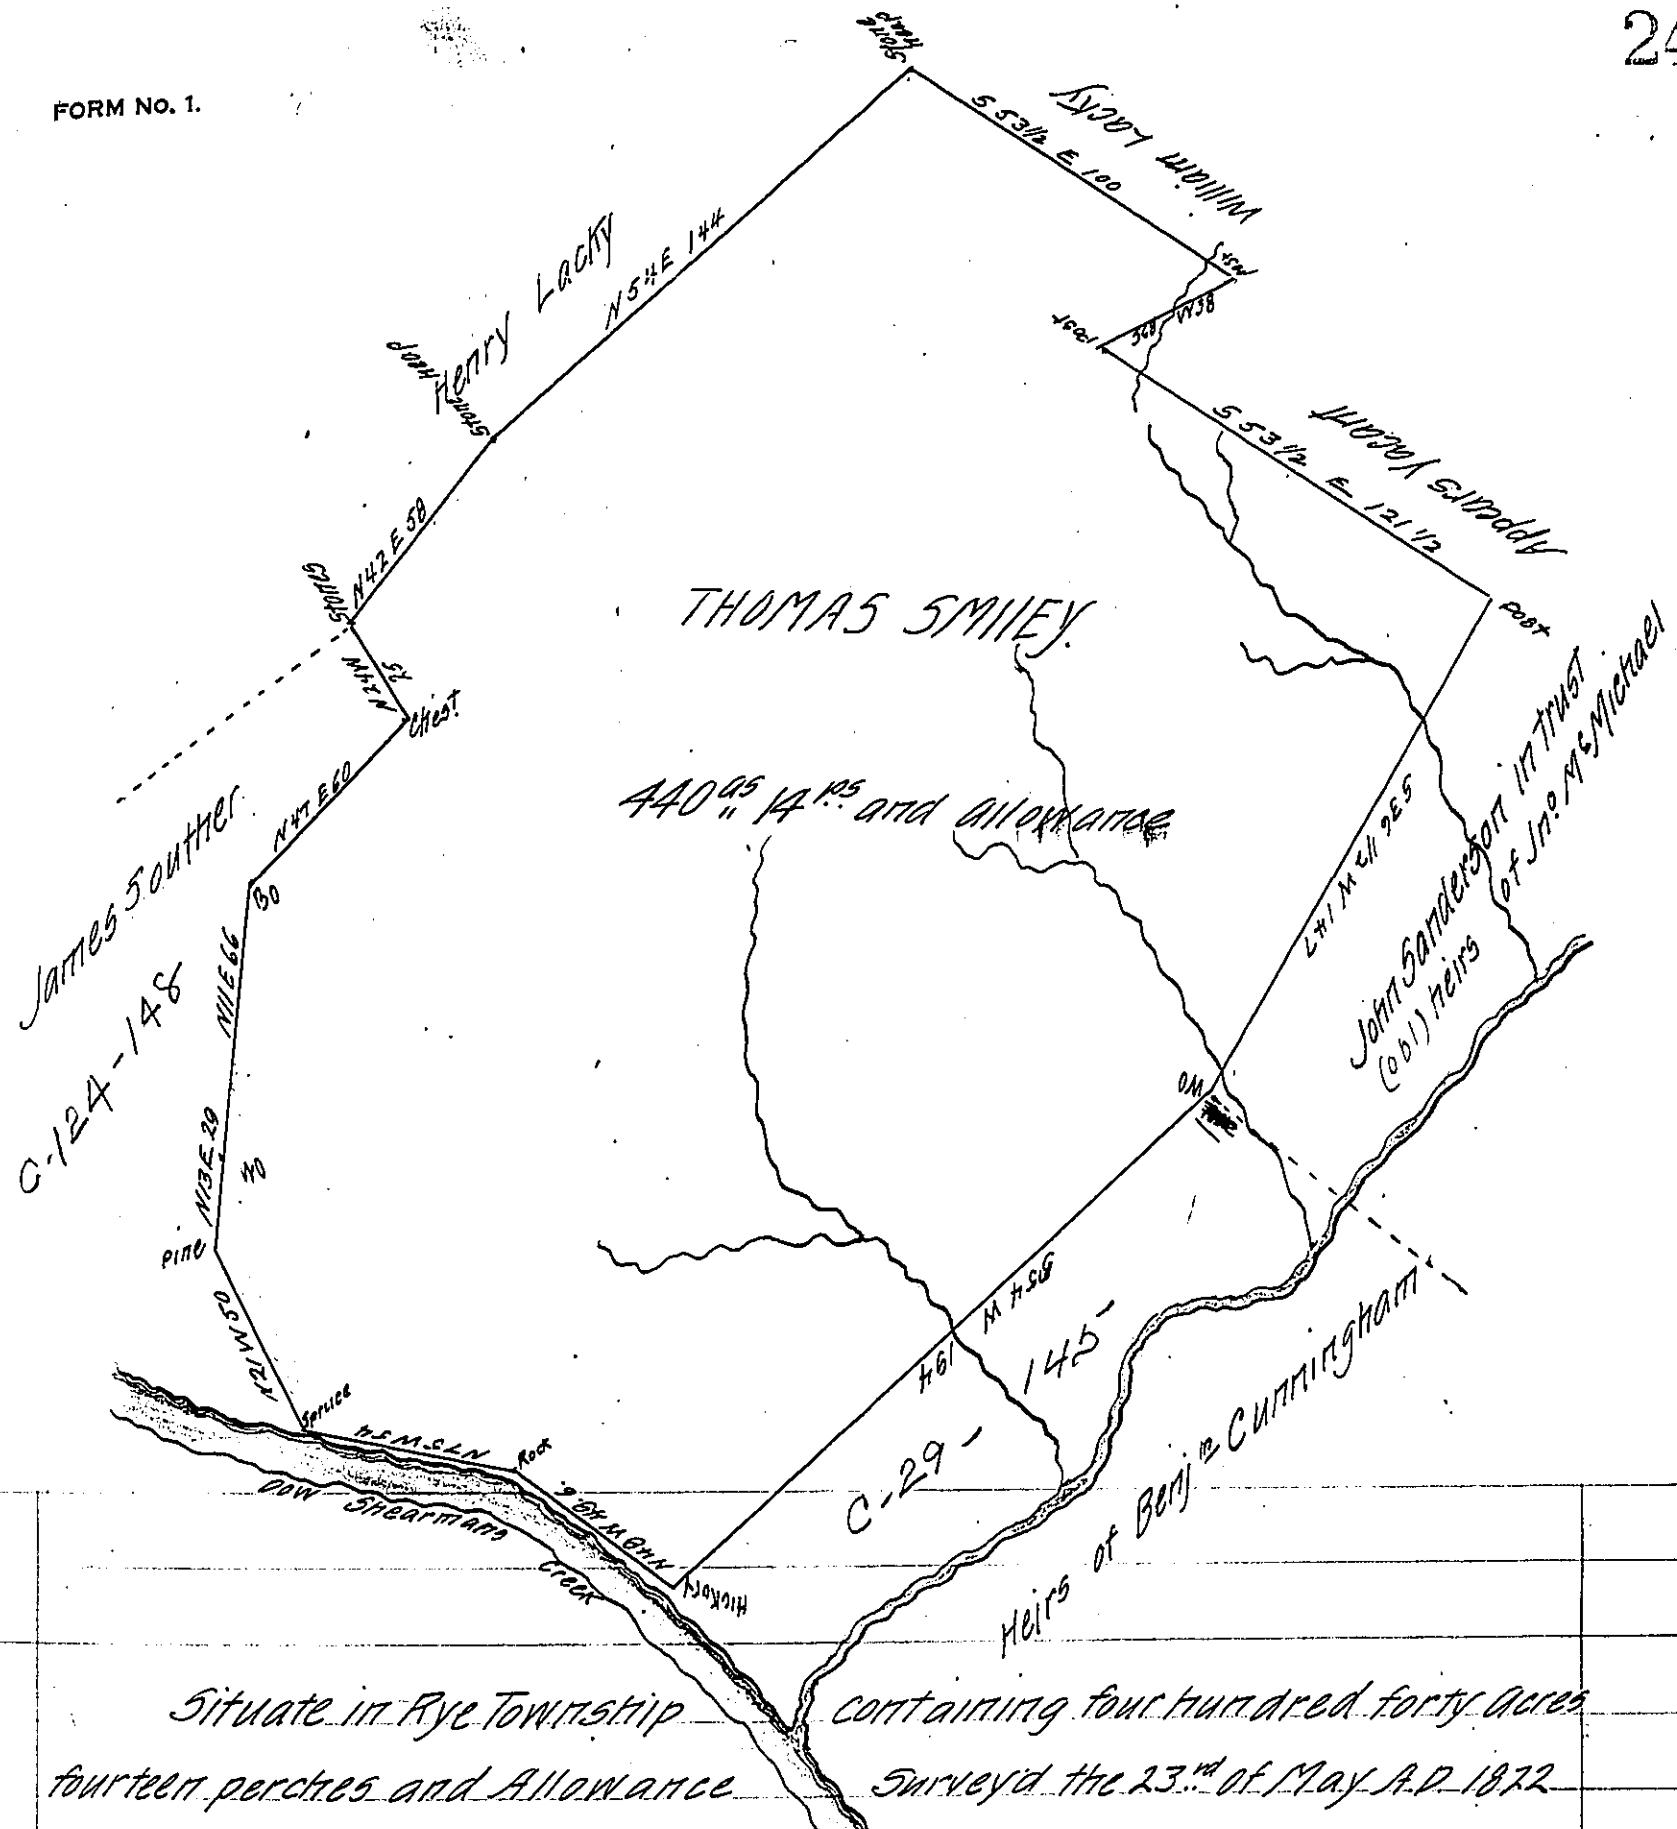

Situate in Rye Township containing four hundred forty acres  
 fourteen perches and allowance Survey'd the 23<sup>rd</sup> of May A.D. 1872  
 in pursuance of a warrant for arms dated the 12<sup>th</sup> day of March  
 1793 granted to Thos Smiley N<sup>o</sup> 502.

Pr G Monroe D.S.

To Gabriel Hester Esquire  
 Surveyor Gen! Penna.

IN TESTIMONY that the above is a copy of the original remaining on file in  
 the Department of Internal Affairs of Pennsylvania, made  
 conformably to an Act of Assembly approved the 16th day of  
 February 1833, I have hereunto set my hand and caused  
 the Seal of said Department to be affixed at Harrisburg,  
 this fourth day of June 1907

*Henry Howell*

Secretary of Internal Affairs.