


FORM NO. 1.

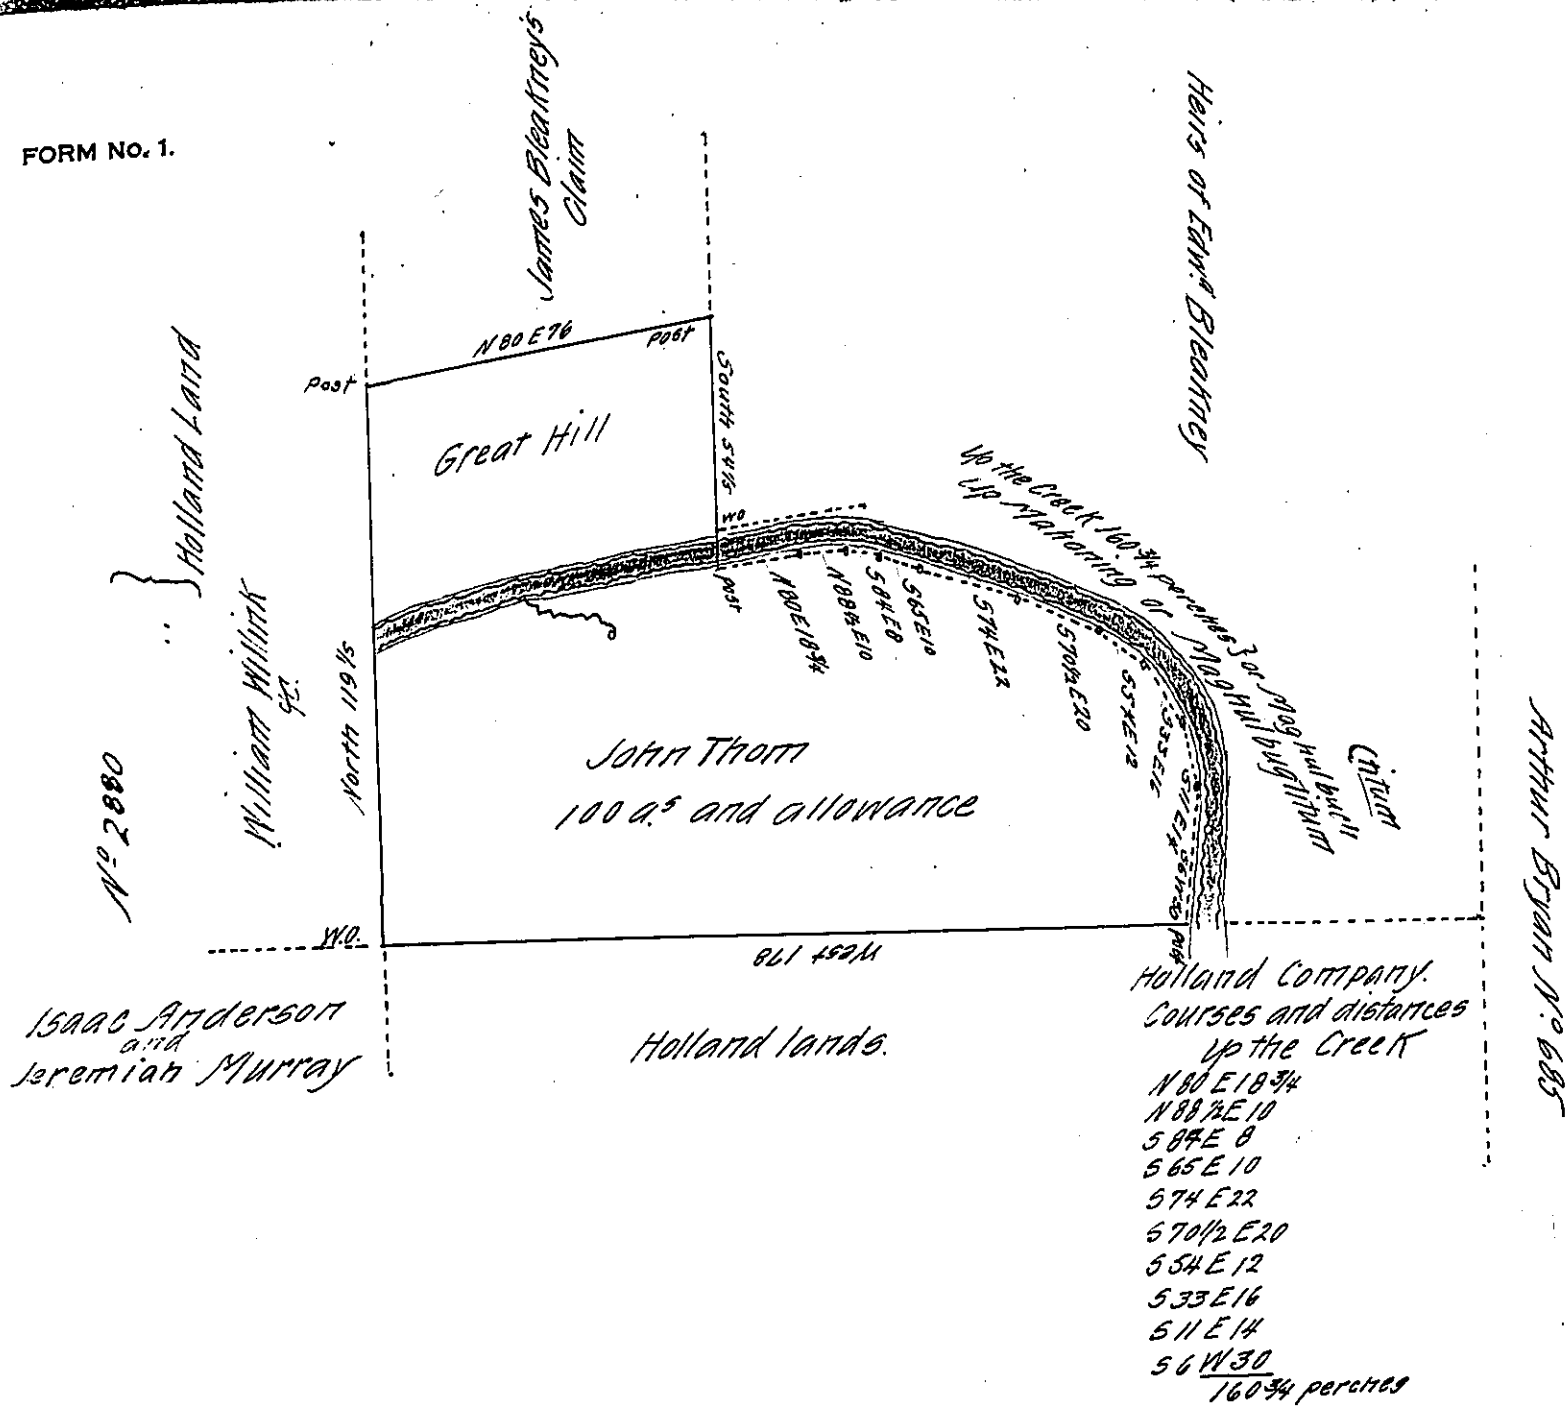

In pursuance of a Warrant dated the sixth day of March AD 1827 Surveyed to John Thom on the 26<sup>th</sup> day of Jan<sup>r</sup> 1828 the above described tract of land containing one hundred acres and the allowance of six P. Ct 42. Situate in Wayne township Armstrong County Adjoining Mahoning Creek, lands of the Holland Company and James Bleakney.

Gabriel Heister Esq<sup>r</sup> }  
 Surveyor General. } Robert Richards D.S.

N.B. The above described land is the same as that intended by the Application, and above Recited Warrant.

IN TESTIMONY that the above is a copy of the original remaining on file in the Department of Internal Affairs of Pennsylvania, made conformably to an Act of Assembly approved the 16th day of February 1833, I have hereunto set my hand and caused the Seal of said Department to be affixed at Harrisburg, this seventeenth day of May 1907

*Henry Howard*  
 Secretary of Internal Affairs.