


FORM No. 1.

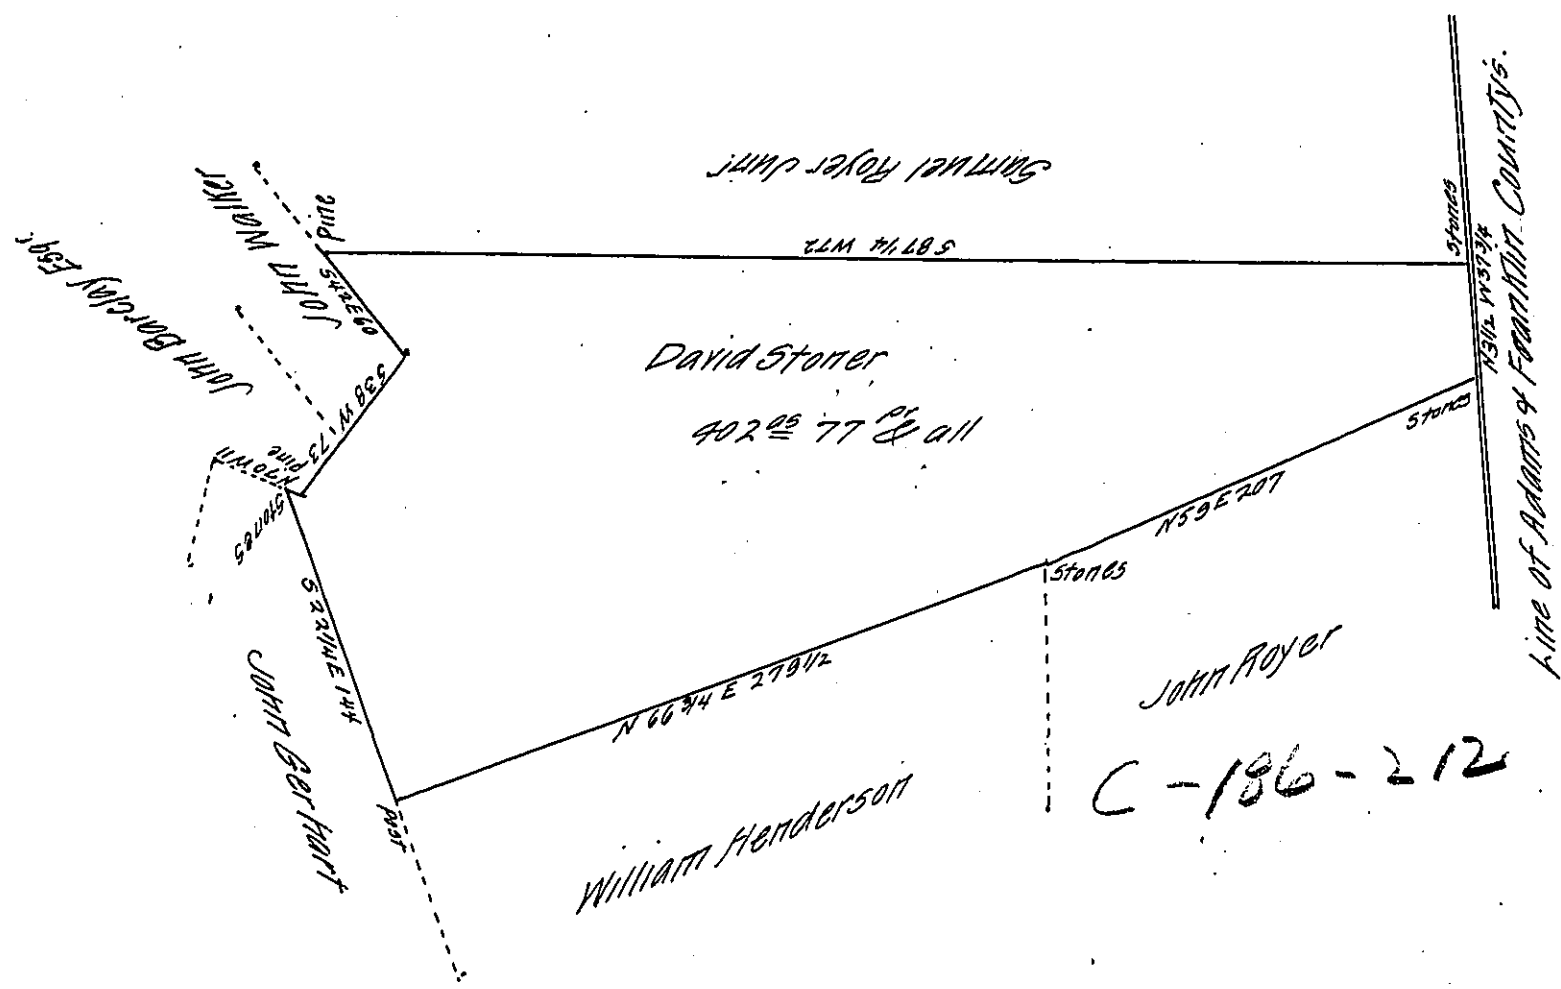

A Draught of a tract of land situate in Washington Township Franklin County
 Containing Four hundred and two acres and Seventy seven perches and the usual allowance
 of Six p Cent for Roads &c. Surveyed June 24th 1809 in pursuance of a Warrant granted
 to David Storer Dated April 25th 1794.

To Andrew Porter Esq.
 Surveyor General of Penn^a

Thomas Poe D.S.

IN TESTIMONY that the above is a copy of the original remaining on file in
 the Department of Internal Affairs of Pennsylvania, made
 conformably to an Act of Assembly approved the 16th day of
 February 1833, I have hereunto set my hand and caused
 the Seal of said Department to be affixed at Harrisburg,
 this second day of MAY 1907

Henry Houck
 Secretary of Internal Affairs.