


C-142-188

James & William Perry.

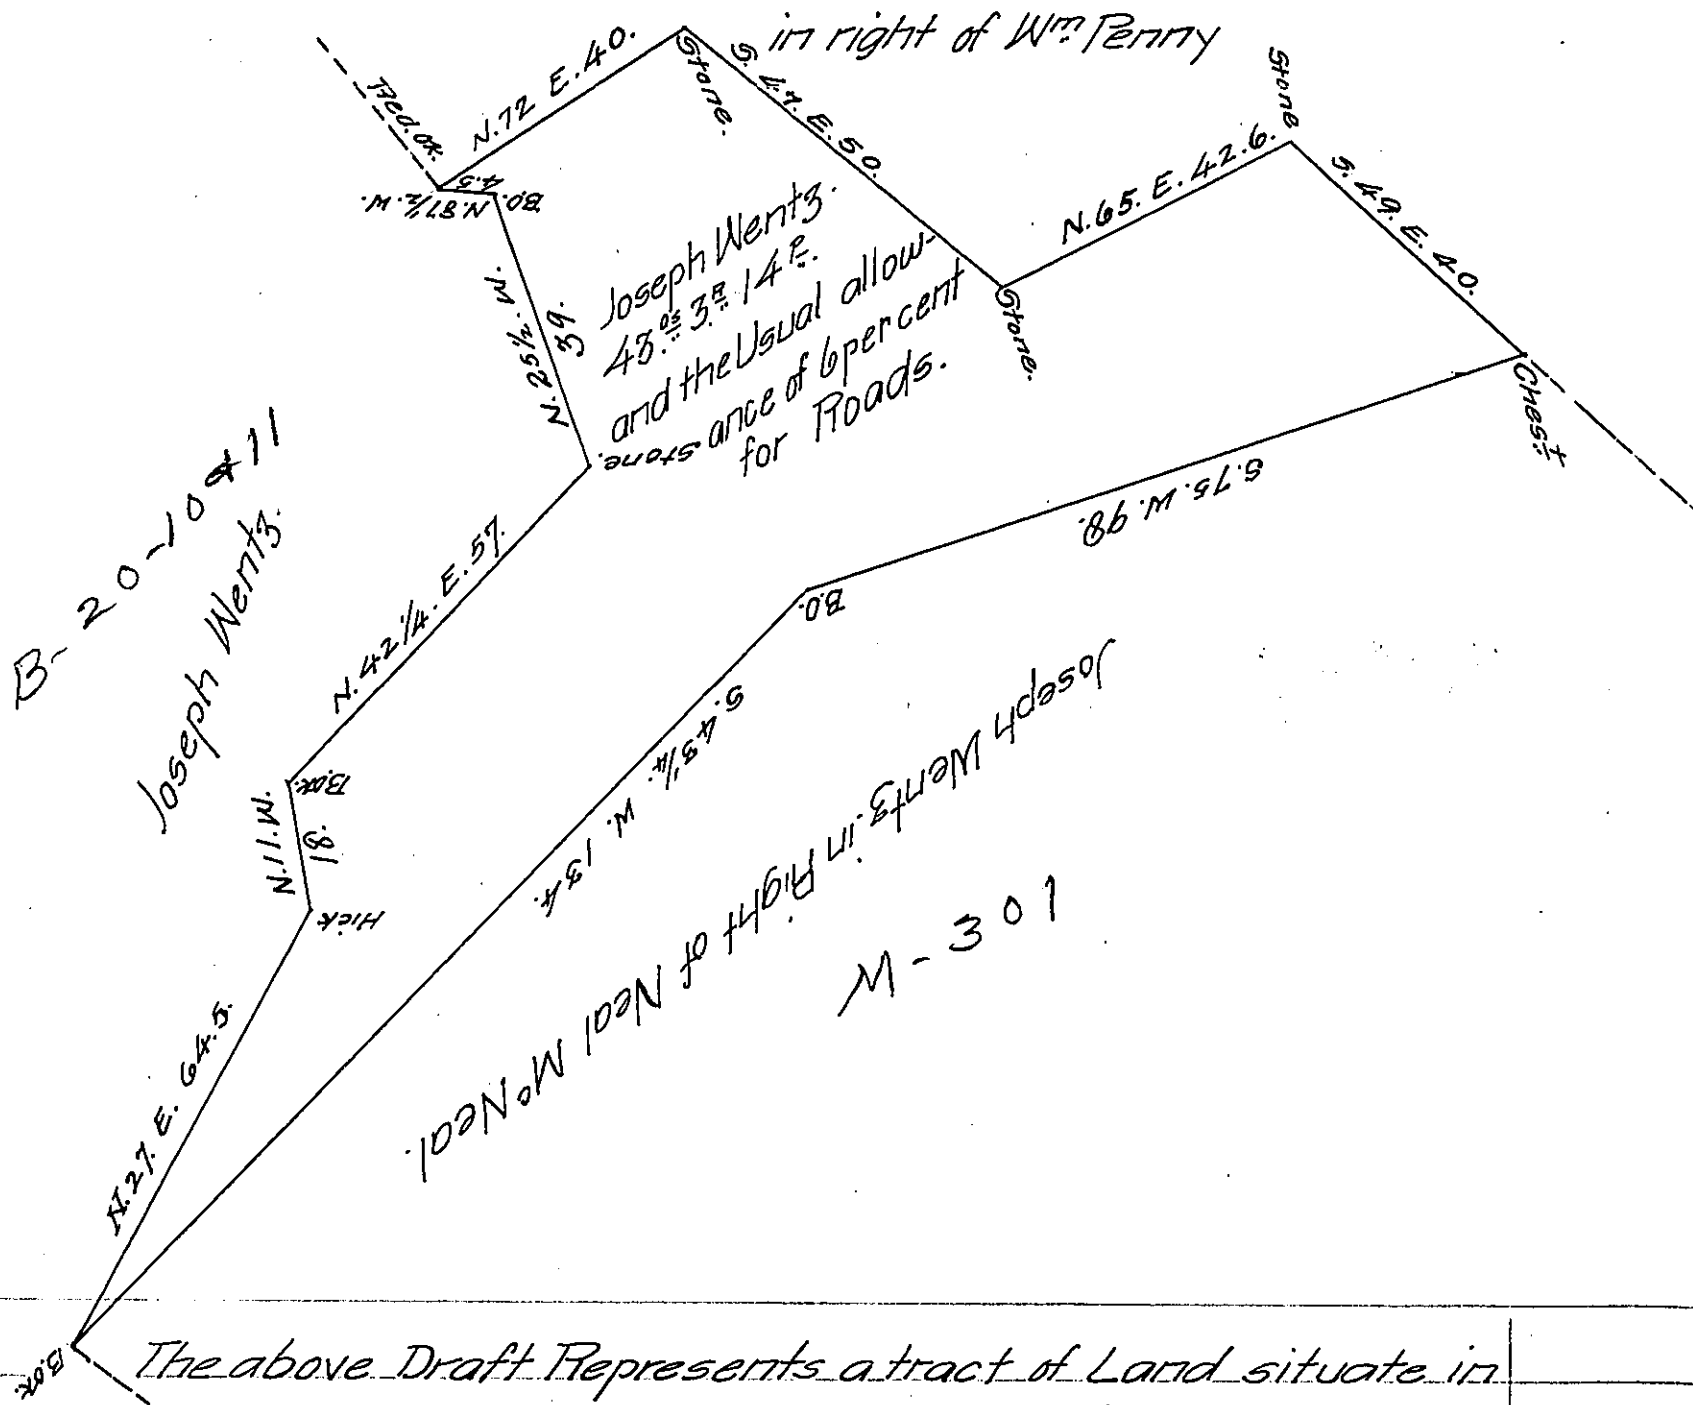

The above Draft Represents a tract of Land situate in Drumore Township Lancaster County Containing 43<sup>03</sup> 3<sup>14</sup> P. and the Usual Allowance of 6 P. Cent. for Roads &c. Surveyed the 9<sup>th</sup> day of March A.D. 1848. By Virtue of a Warrant dated the 6<sup>th</sup> day of March A.D. 1848. Granted to Joseph Wentz

Daniel Fulton D.S.

John Laporte Esqr.  
Surveyor General.

IN TESTIMONY that the above is a copy of the original remaining on file in the Department of Internal Affairs of Pennsylvania, made conformably to an Act of Assembly approved the 16th day of February, 1833, I have hereunto set my Hand and caused the Seal of said Department to be affixed at Harrisburg, this twenty-second day of July, 1907.

*Henry Houck*  
Secretary of Internal Affairs.