



FORM No. 1.

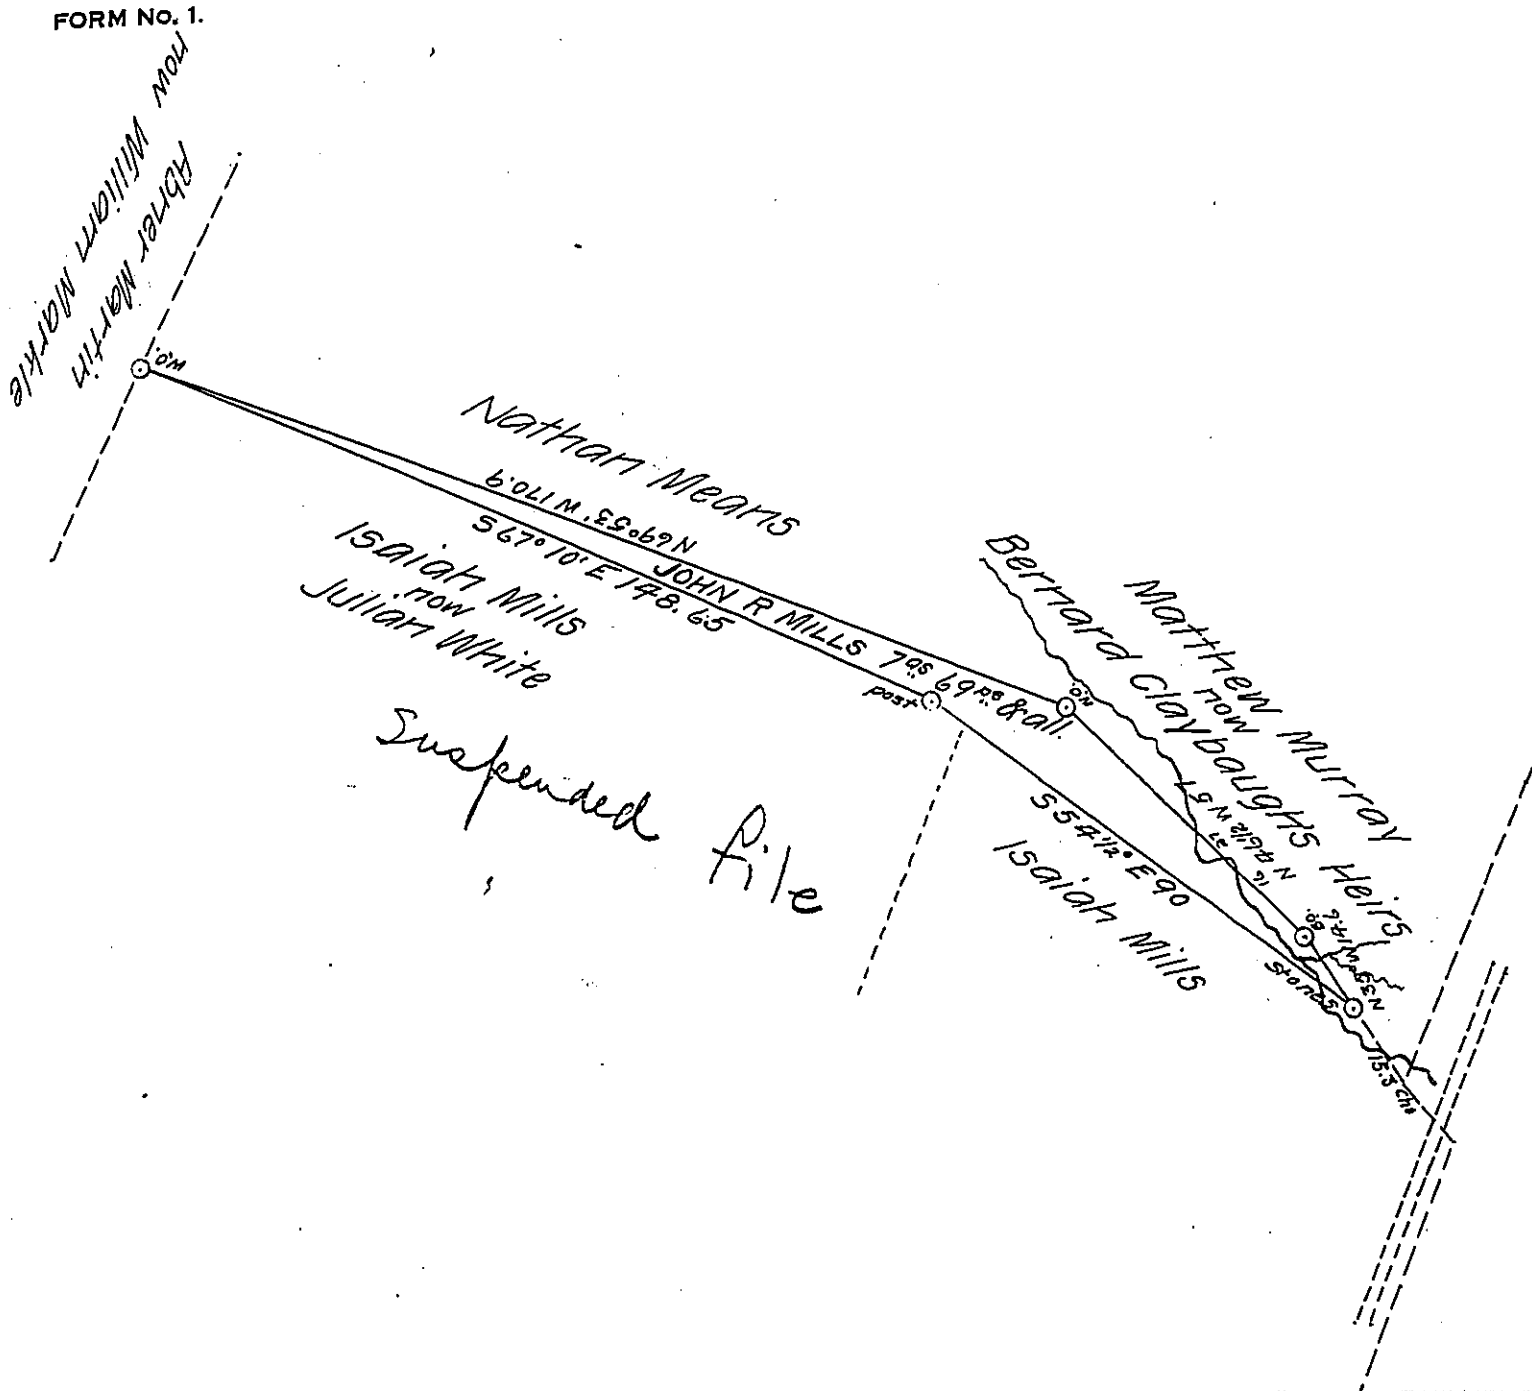

A draft of a tract of land situated in the township of Monroe and County of Bedford containing seven acres sixty nine perches and allowance of six per cent. for roads, etc. Surveyed the 9th day of April 1903 re-examined the 4th day of June 1903 in pursuance of a warrant granted to John R Mills dated the 28th day of May 1903

To Hon Isaac B Brown
Secretary of Internal Affairs

G W Curran
County Surveyor

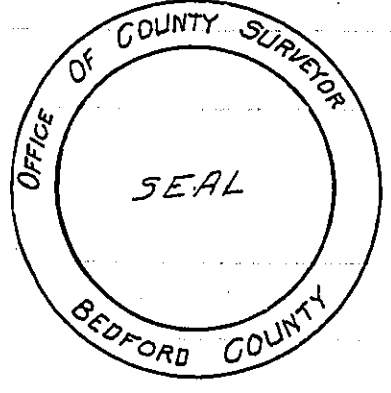

IN TESTIMONY that the above is a copy of the original remaining on file in the Department of Internal Affairs of Pennsylvania, made conformably to an Act of Assembly approved the 16th day of February 1833, I have hereunto set my hand and caused the Seal of said Department to be affixed at Harrisburg, this twelfth day of June 1907

Henry Houch,
Secretary of Internal Affairs.